


| |
|-----------|
| REVISIONS |
|-----------|

SINGLE BLDG TYPE A
 UNIT TYPE 402

FLOOR PLAN


DATE: 20 MAY 2016
 SCALE: 1/4" = 1'-0"
 FILE:1521-I UNIT PLAN

A1

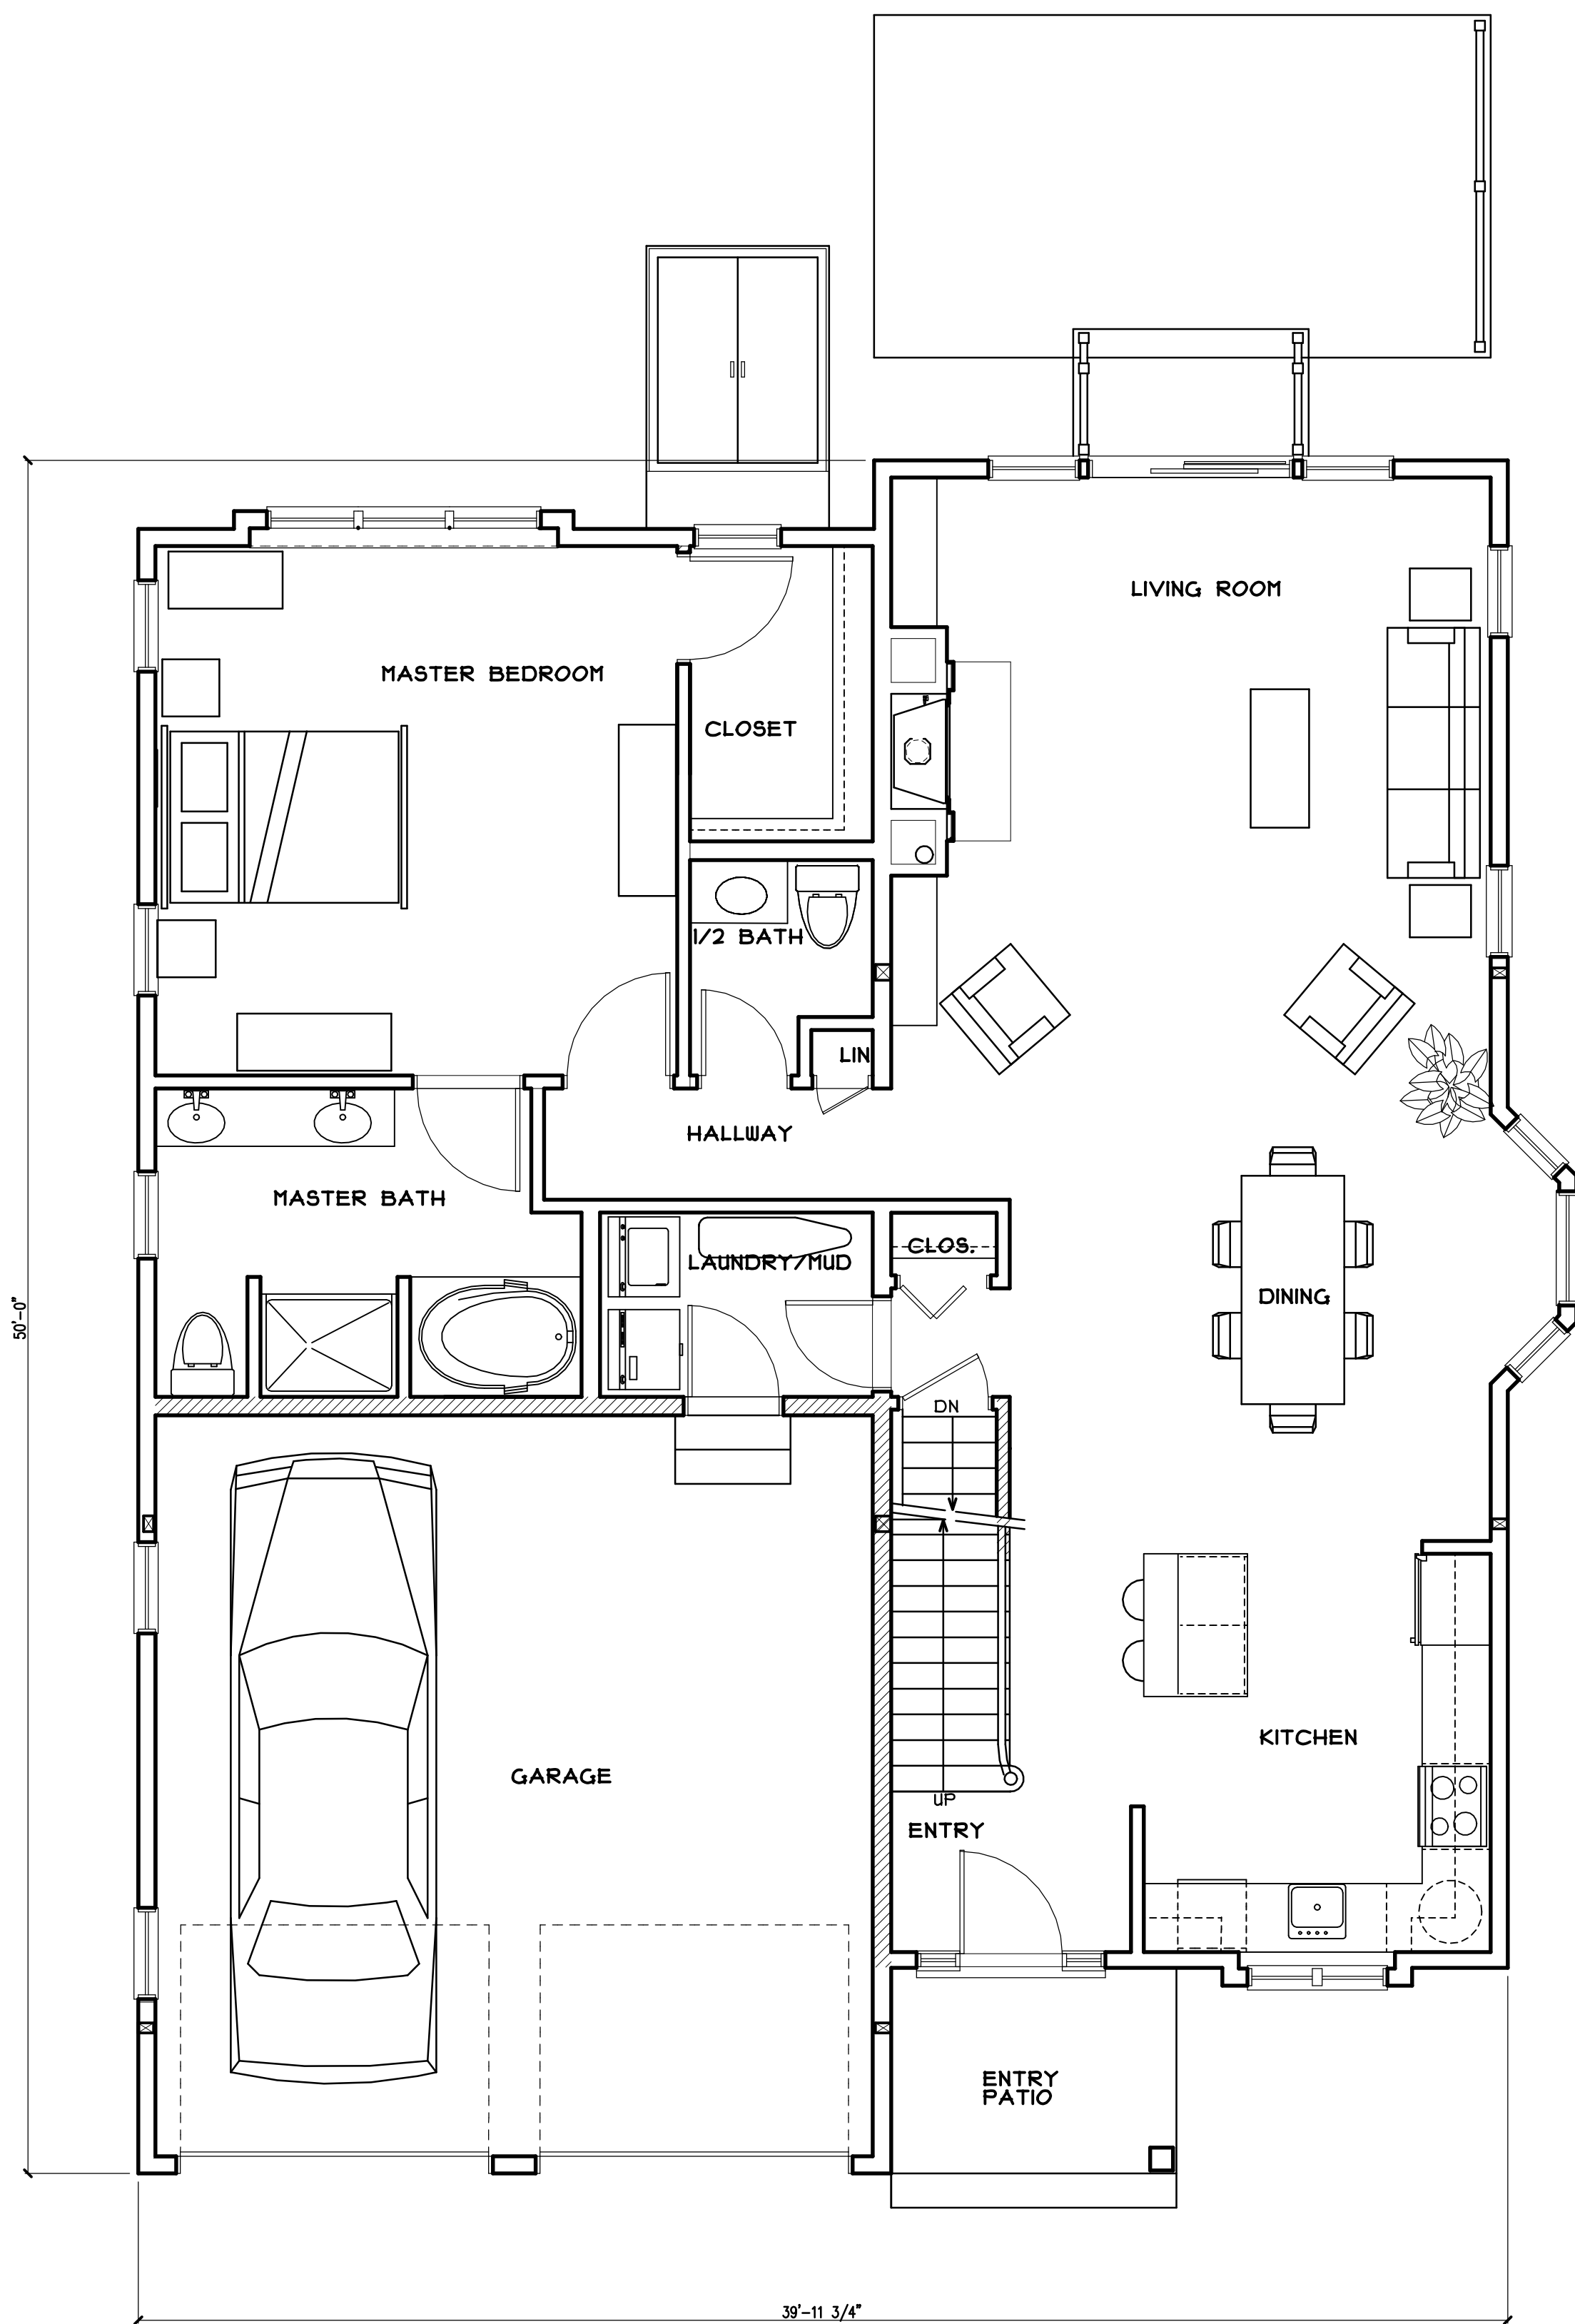


FIRST FLOOR SQUARE FOOTAGE = 305.23
 SECOND FLOOR SQUARE FOOTAGE = 142.14
 TOTAL SQUARE FOOTAGE = 447.37
 GARAGE SQUARE FOOTAGE = 452.11


FIRST FLOOR PLAN - BUILDING TYPE A
 SINGLE - UNIT TYPE 402 SCALE: 1/4" = 1'-0"

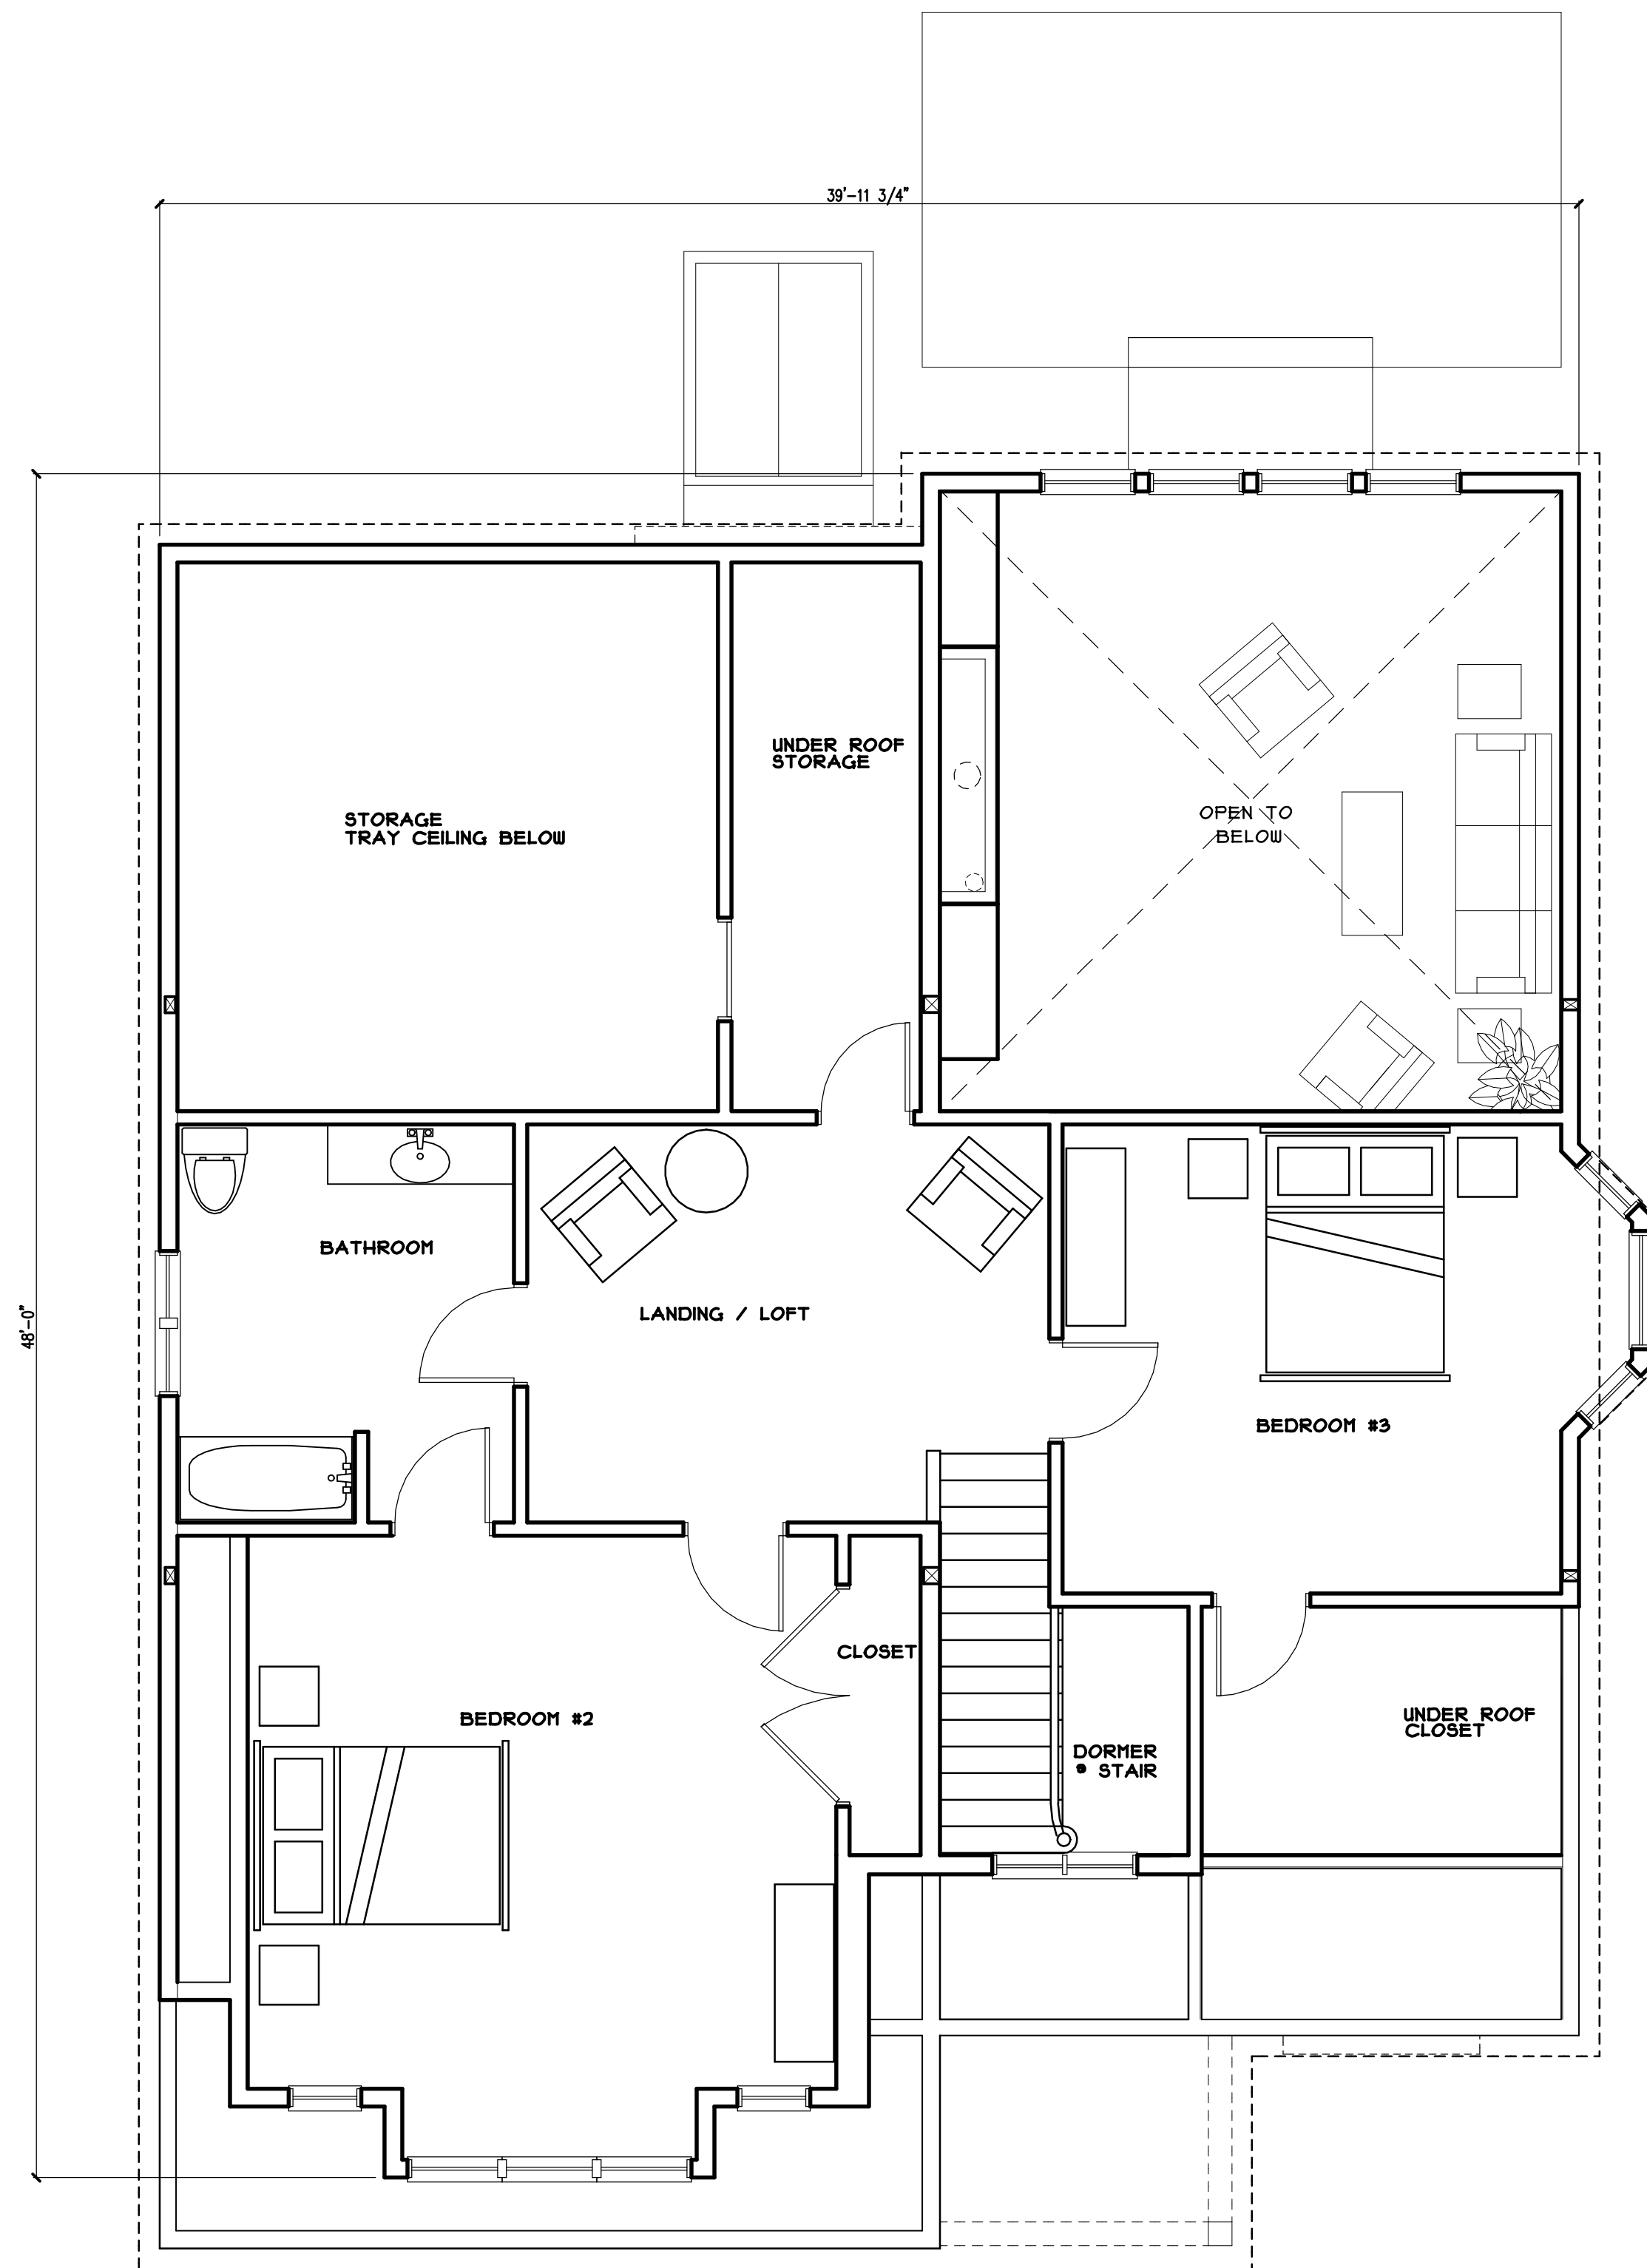

SECOND FLOOR PLAN - BUILDING TYPE A
 SINGLE - UNIT TYPE 402 SCALE: 1/4" = 1'-0"

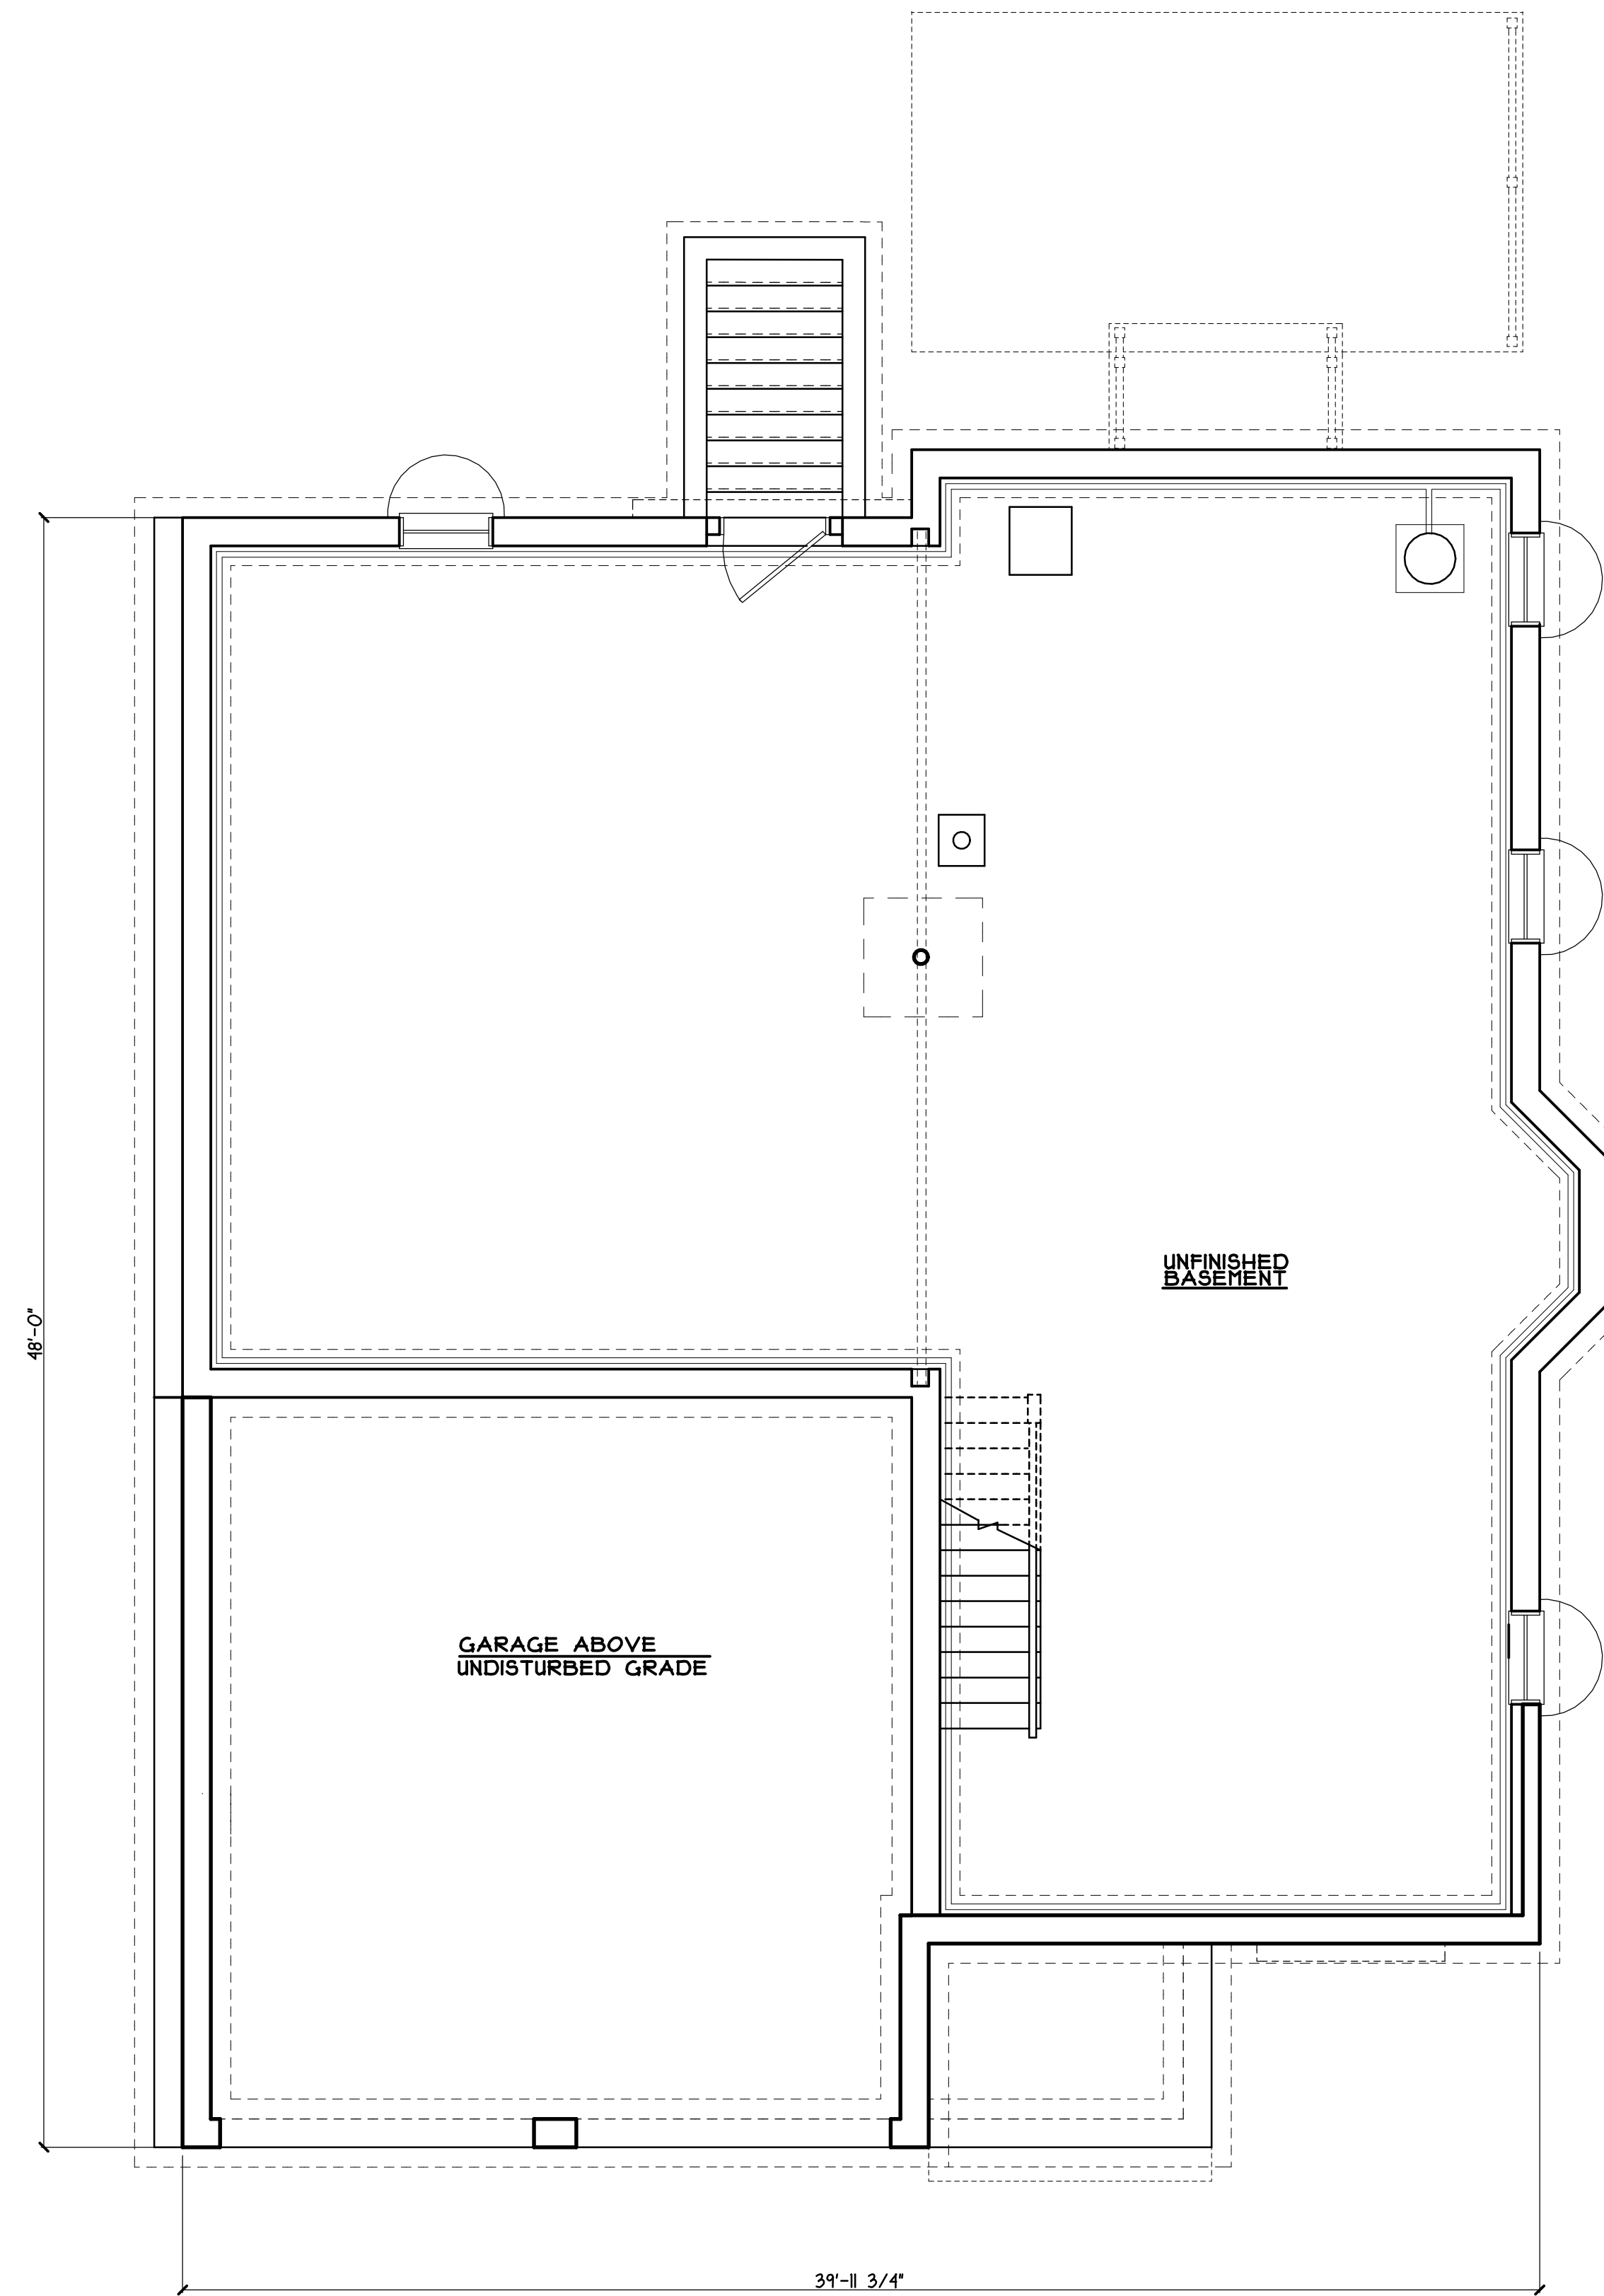

NOTE
OPTIONAL FINISHED BASEMENT
TO BE PROVIDED BY CONTRACTOR
PER OWNERS REQUEST

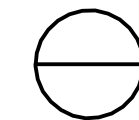 **BASEMENT PLAN - BUILDING TYPE A**
SINGLE - UNIT TYPE 402 SCALE: 1/4" = 1'-0"

REVISIONS

SINGLE
BLDG TYPE A
UNIT TYPE 402

BASEMENT
FLOOR PLAN

DATE: 20 MAY 2016
SCALE: 1/4" = 1'-0"
FILE:1521-I UNIT PLAN

A2



FRONT ELEVATION - BUILDING TYPE A
 SINGLE - UNIT TYPE 402 SCALE: 1/4" = 1'-0"



SIDE ELEVATION - BUILDING TYPE A
 SINGLE - UNIT TYPE 402 SCALE: 1/4" = 1'-0"



REAR ELEVATION - BUILDING TYPE A
 SINGLE - UNIT TYPE 402 SCALE: 1/4" = 1'-0"



SIDE ELEVATION - BUILDING TYPE A
 SINGLE - UNIT TYPE 402 SCALE: 1/4" = 1'-0"

JAMES KELLIER AIA
 AXIOM ARCHITECTURE
 2048 WASHINGTON STREET
 BARNSTABLE, MASSACHUSETTS 02869
 (508)771-2211 - (508)771-7000

COUNTRY ESTATES
 OF MEDFIELD, LLC
 21 HOSPITAL ROAD
 MEDFIELD, MA

AXIOM

REVISIONS

SINGLE
 BLDG TYPE A
 UNIT TYPE 402

BUILDING
 ELEVATIONS

DATE: 20 MAY, 2014
 SCALE: 1/4" = 1'-0"
 FILE: 1521-1 UNIT ELEV.

A3