


FIRST FLOOR SQUARE FOOTAGE = 1305.23  
 SECOND FLOOR SQUARE FOOTAGE = 1189.85  
 TOTAL SQUARE FOOTAGE = 2494.08  
 GARAGE SQUARE FOOTAGE = 452.11

FIRST FLOOR PLAN - BUILDING TYPE B  
 SINGLE - UNIT TYPE 403

SCALE: 1/4" = 1'-0"

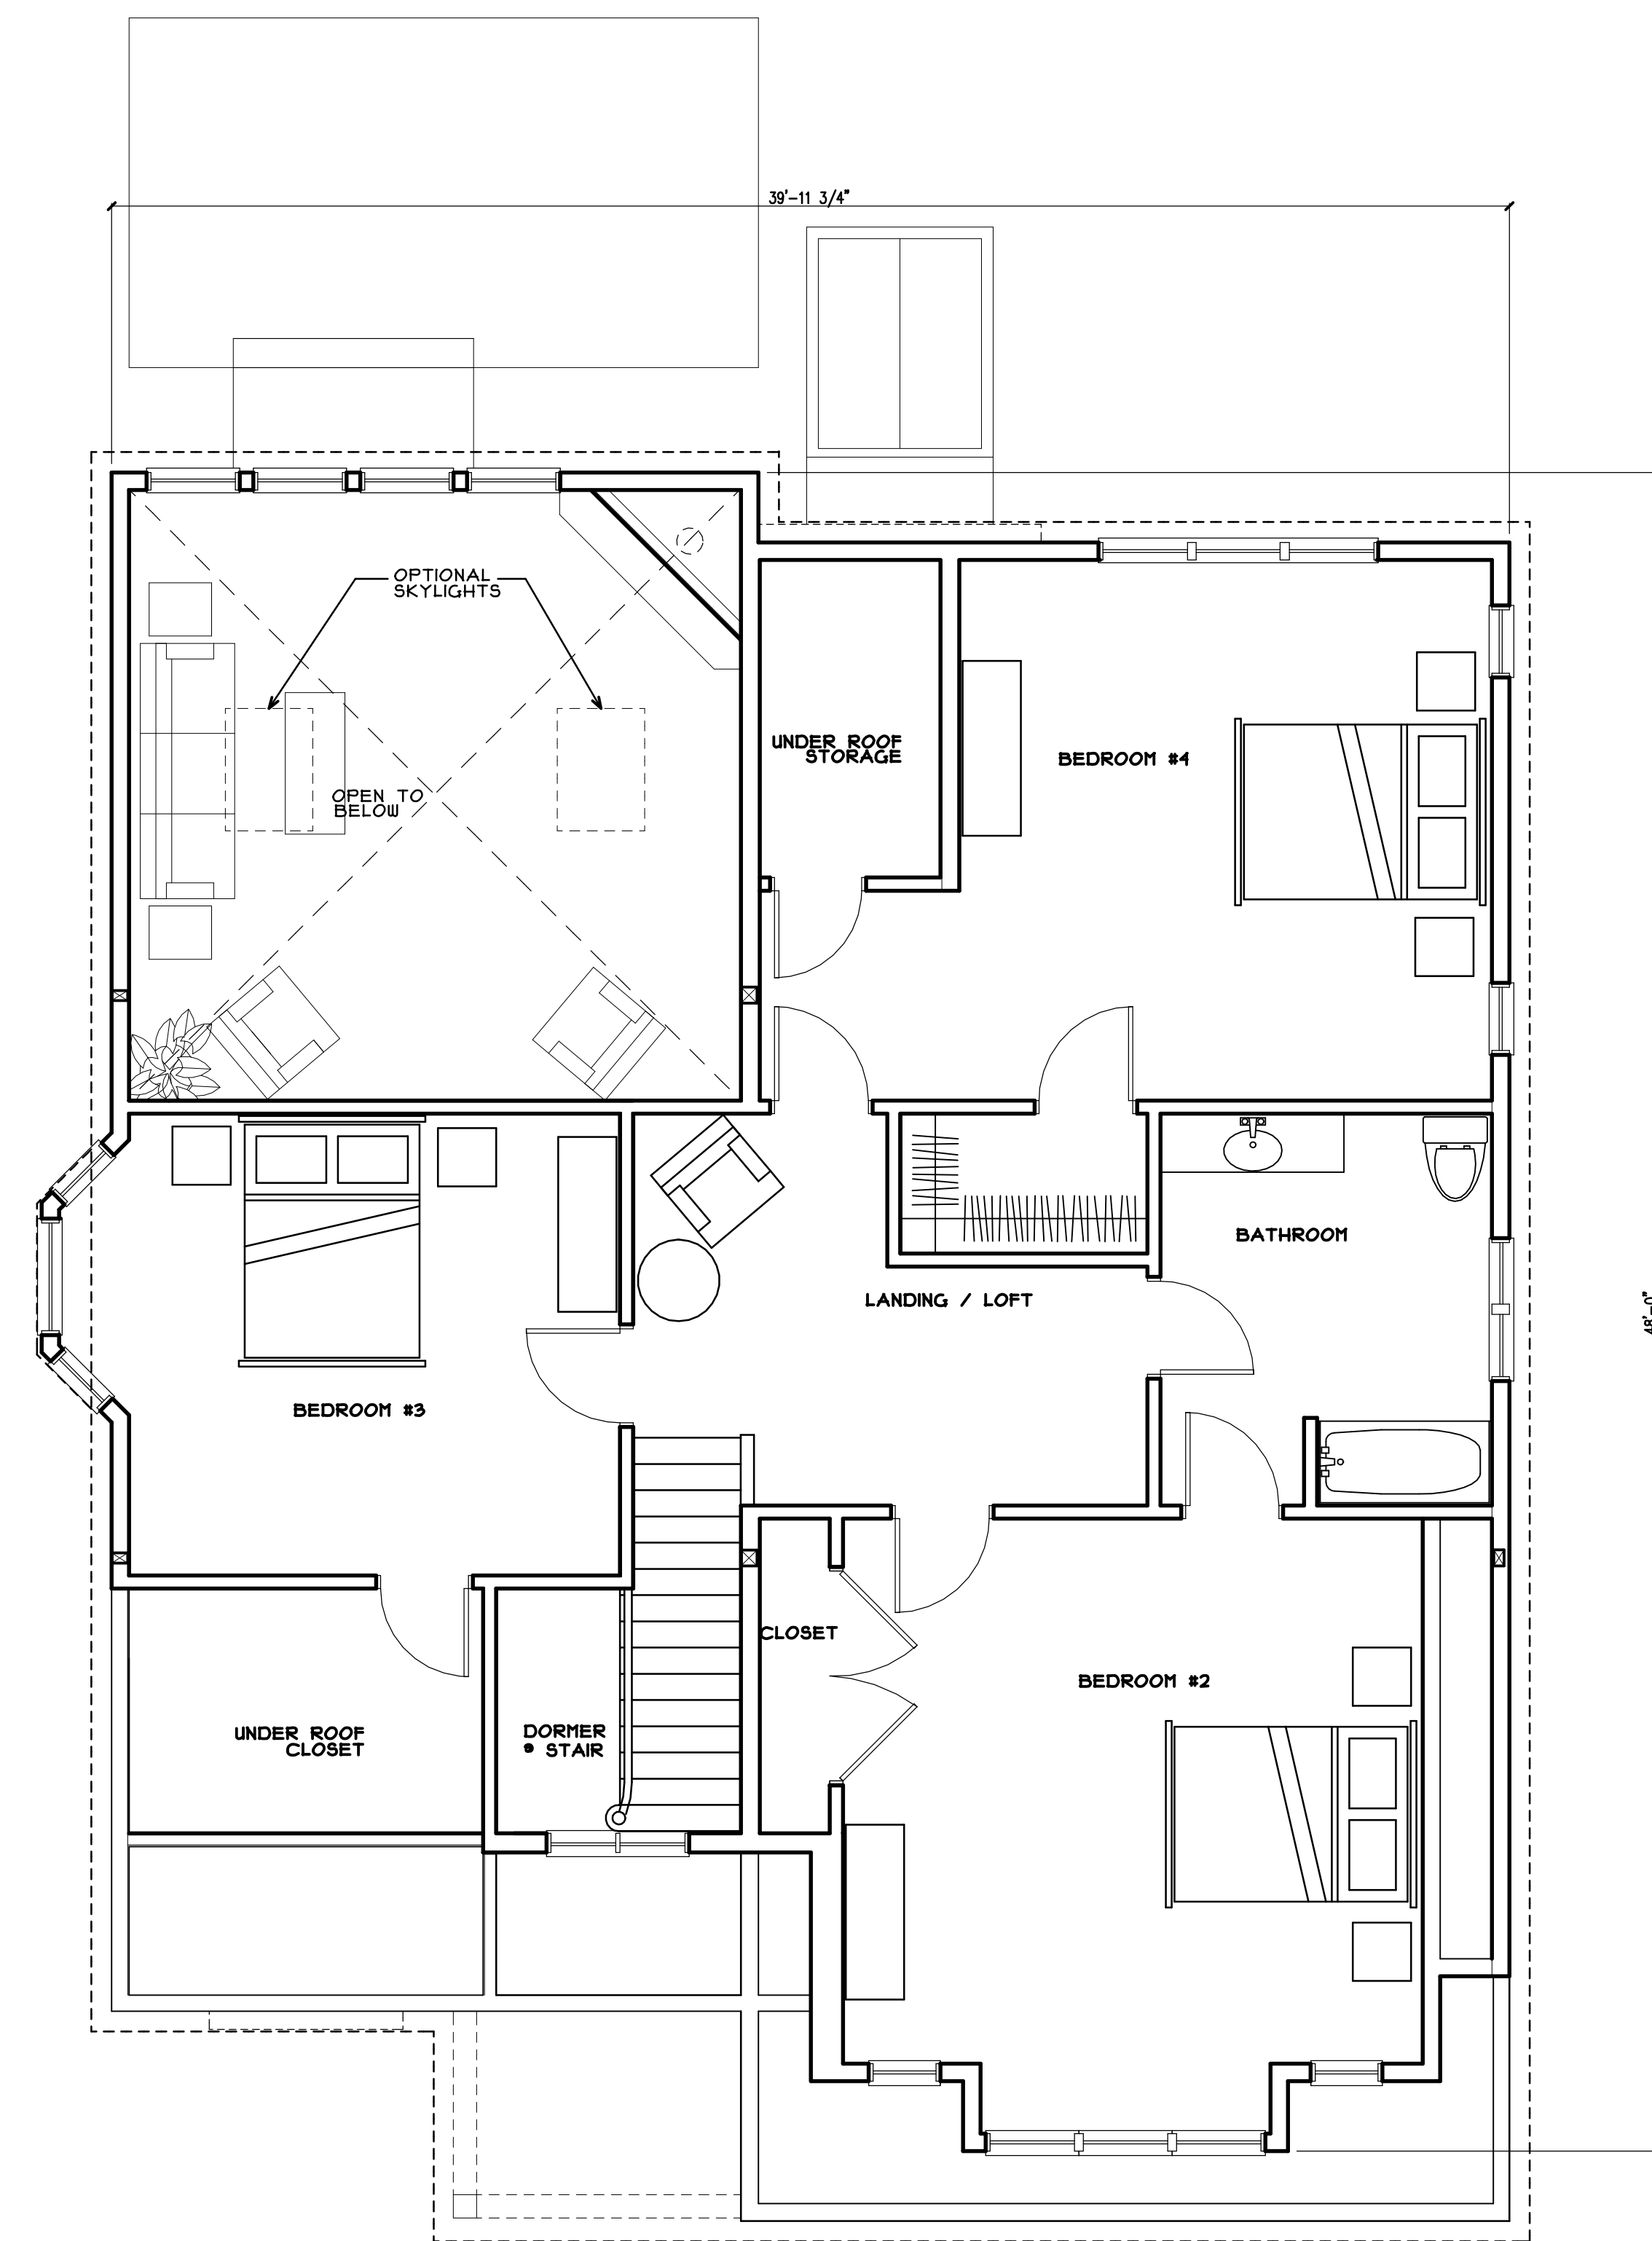

SECOND FLOOR PLAN - BUILDING TYPE B  
 SINGLE - UNIT TYPE 403

SCALE: 1/4" = 1'-0"

JAMES KELLIER AIA  
 AXIOM ARCHITECTURE  
 2048 WASHINGTON STREET  
 FALMOUTH, MASSACHUSETTS 02540  
 (508)771-5211 - (508)771-7000

COUNTRY ESTATES  
 OF MEDFIELD, LLC  
 21 HOSPITAL ROAD  
 MEDFIELD, MA

AXIOM


REVISIONS

SINGLE  
 BLDG TYPE B  
 UNIT TYPE 403

FLOOR PLAN

DATE: 20 MAY 2016  
 SCALE: 1/4" = 1'-0"  
 FILE:1521-UNIT 2 PLAN

A1

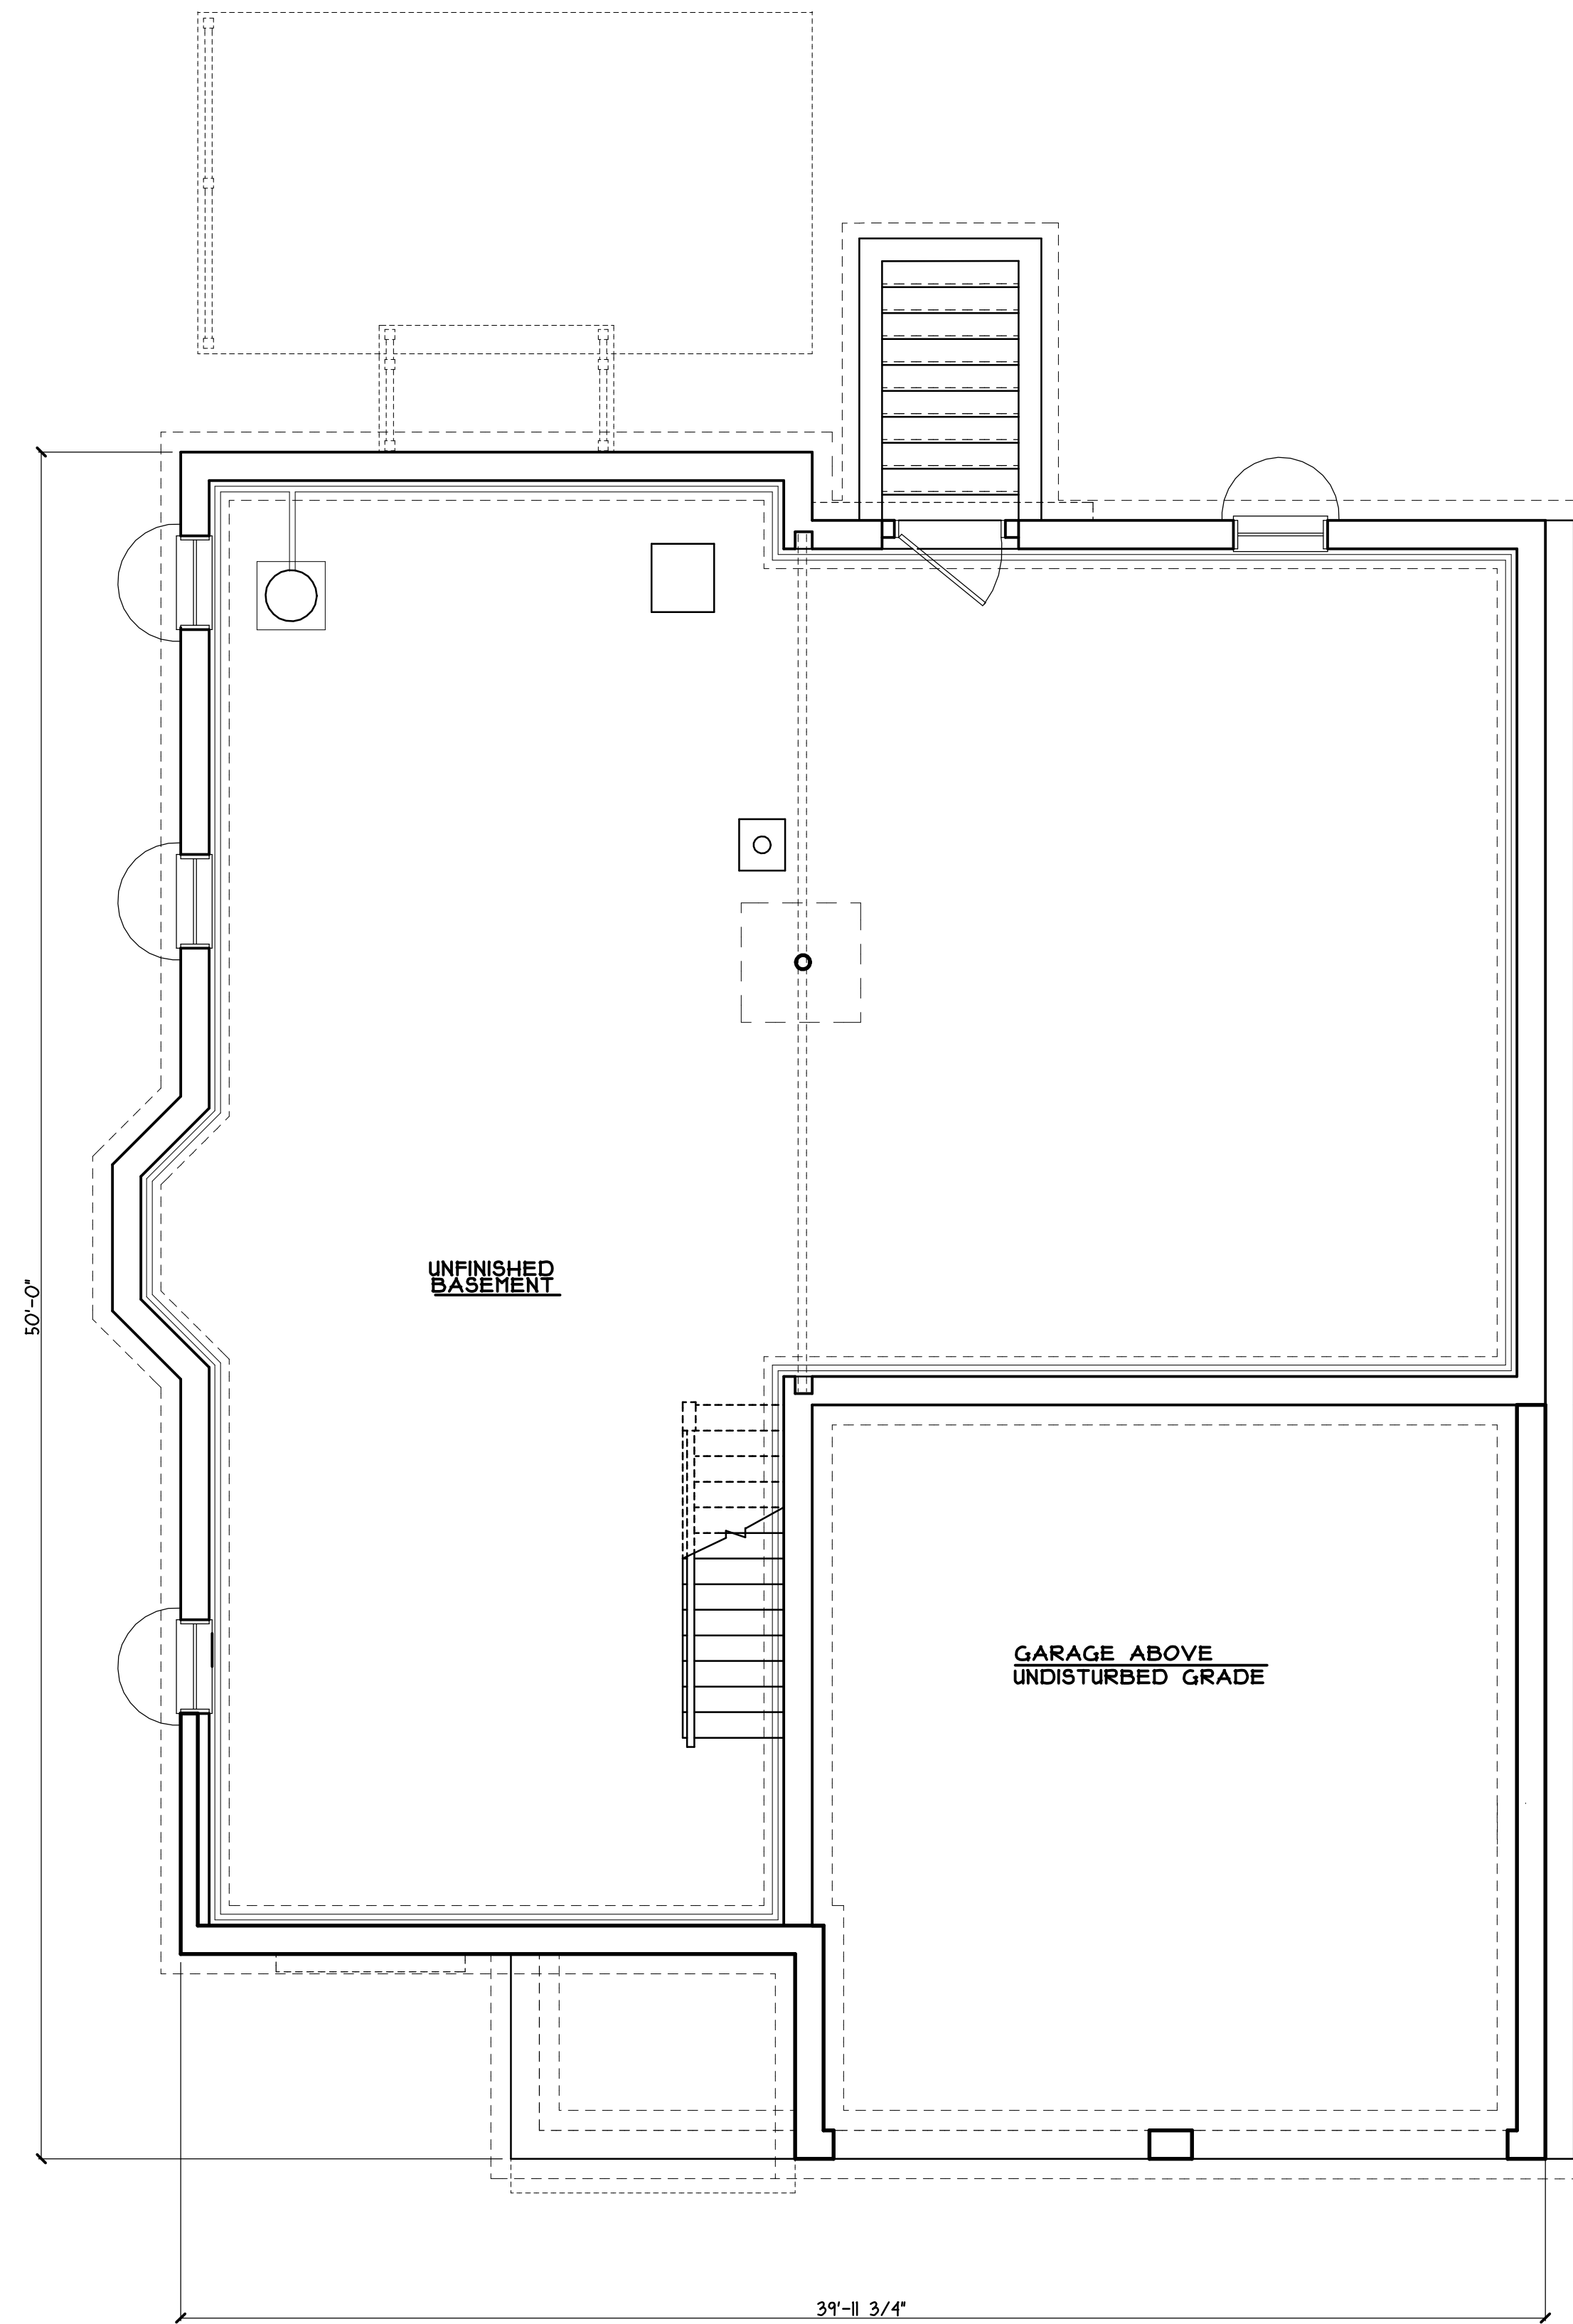

BASEMENT PLAN - BUILDING TYPE B  
SINGLE - UNIT TYPE 403 SCALE: 1/4" = 1'-0"

REVISIONS

SINGLE  
BLDG TYPE B  
UNIT TYPE 403

BASEMENT  
FLOOR PLAN

DATE: 20 MAY 2016  
SCALE: 1/4" = 1'-0"  
FILE:1521-UNIT 2 PLAN

A2



REVISIONS

SINGLE  
 BLDG TYPE B  
 UNIT TYPE 403

BUILDING  
 ELEVATIONS

DATE: 20 MAY 2016  
 SCALE: 1/4" = 1'-0"  
 FILE: 1521-UNIT 2 ELEV.

A3



**FRONT ELEVATION - BUILDING TYPE B**  
 SINGLE - UNIT TYPE 403 SCALE: 1/4" = 1'-0"



**SIDE ELEVATION - BUILDING TPE B**  
 SINGLE - UNIT TYPE 403 SCALE: 1/4" = 1'-0"



**REAR ELEVATION - BUILDING TYPE B**  
 SINGLE - UNIT TYPE 403 SCALE: 1/4" = 1'-0"



**SIDE ELEVATION - BUILDING TYPE B**  
 SINGLE - UNIT TYPE 403 SCALE: 1/4" = 1'-0"