

FIRST FLOOR SQUARE FOOTAGE	=1031.35
SECOND FLOOR SQUARE FOOTAGE	=913.58
TOTAL SQUARE FOOTAGE	=2004.93
GARAGE SQUARE FOOTAGE	=258.61

**FIRST FLOOR PLAN - BUILDING TYPE D**  
 DUPLEX - UNIT TYPES 302 SCALE: 1/4" = 1'-0"


REVISIONS

DUPLEX  
 BLDG TYPE D  
 UNIT TYPE 302

FIRST  
 FLOOR PLAN

DATE: 20 MAY 2016  
 SCALE: 1/4" = 1'-0"  
 FILE: I521.PLAN-UT302

A1

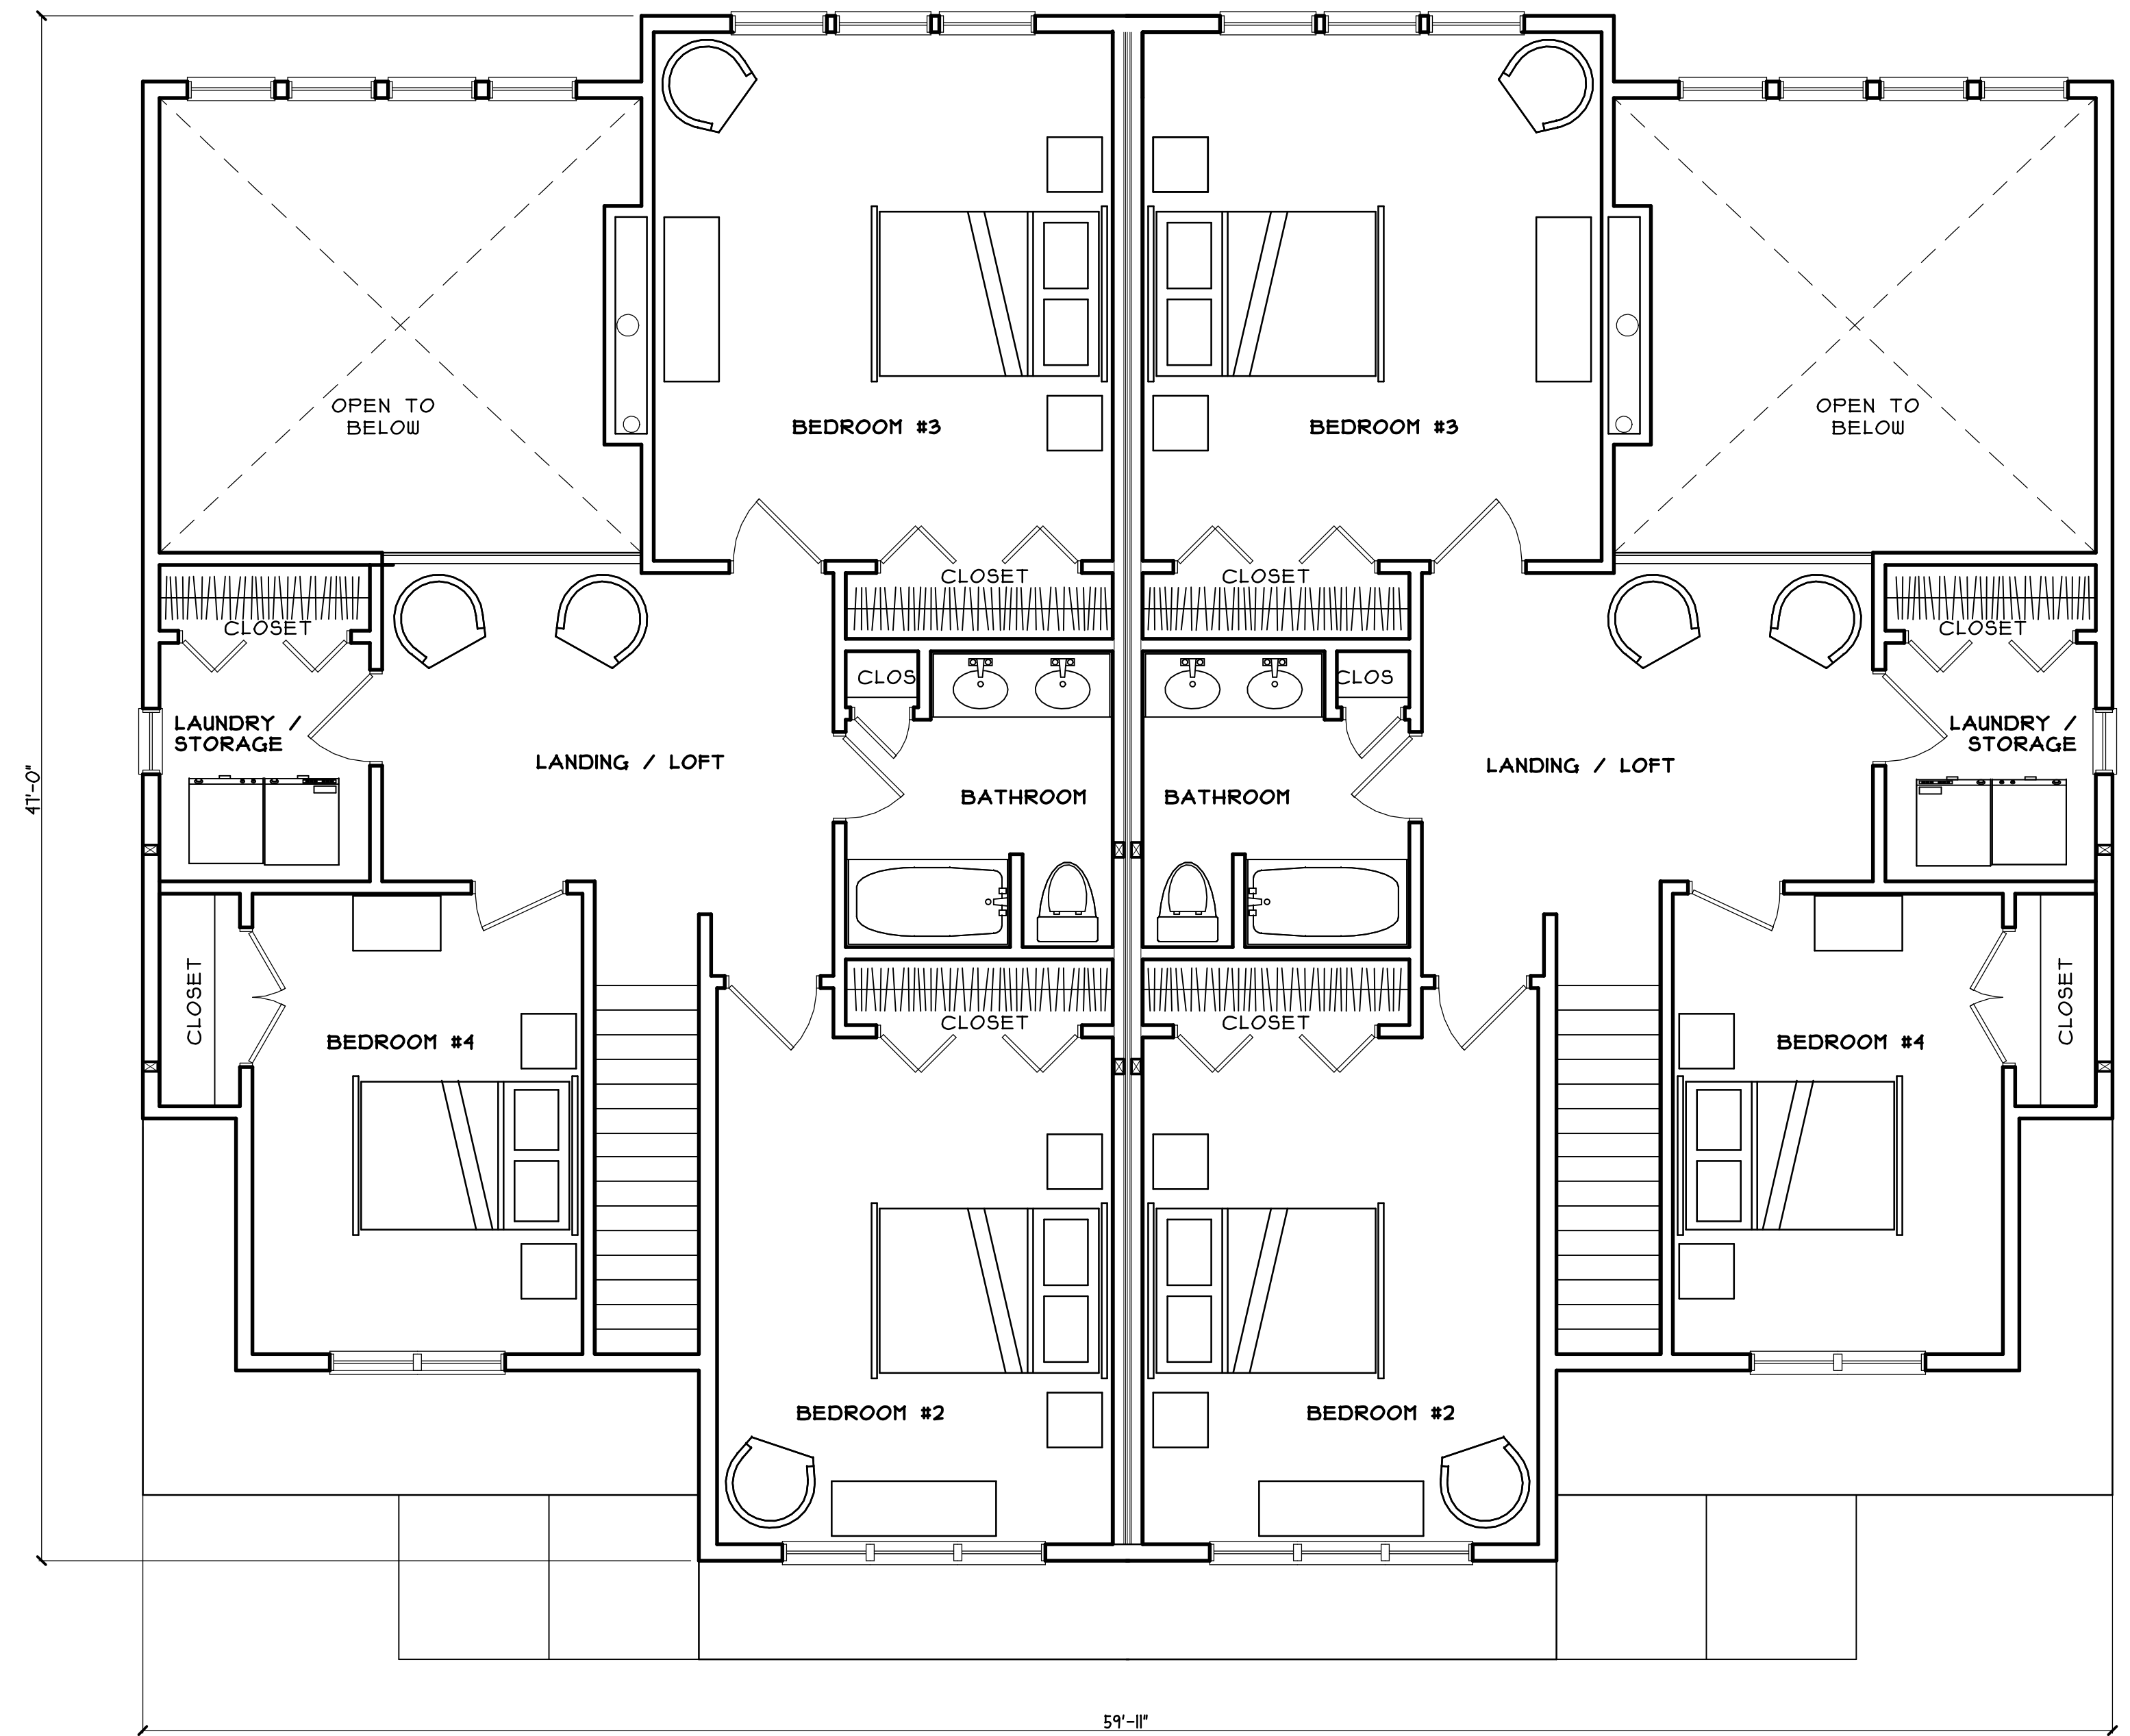

 **SECOND FLOOR PLAN - BUILDING TYPE D**  
 DUPLEX - UNIT TYPES 302 SCALE: 1/4" = 1'-0"

REVISIONS

DUPLEX  
 BLDG TYPE D  
 UNIT TYPE 302

SECOND  
 FLOOR PLAN


DATE: 20 MAY 2016  
 SCALE: 1/4" = 1'-0"  
 FILE: I521.PLAN-UT302

A2

JAMES KELLIER AIA  
AXIOM ARCHITECTS  
2048 WASHINGTON STREET  
BAMFORD, MASSACHUSETTS 01924  
(508)771-2211 - (508)771-7000

COUNTRY ESTATES  
OF MEDFIELD, LLC  
21 HOSPITAL ROAD  
MEDFIELD, MA

AXIOM

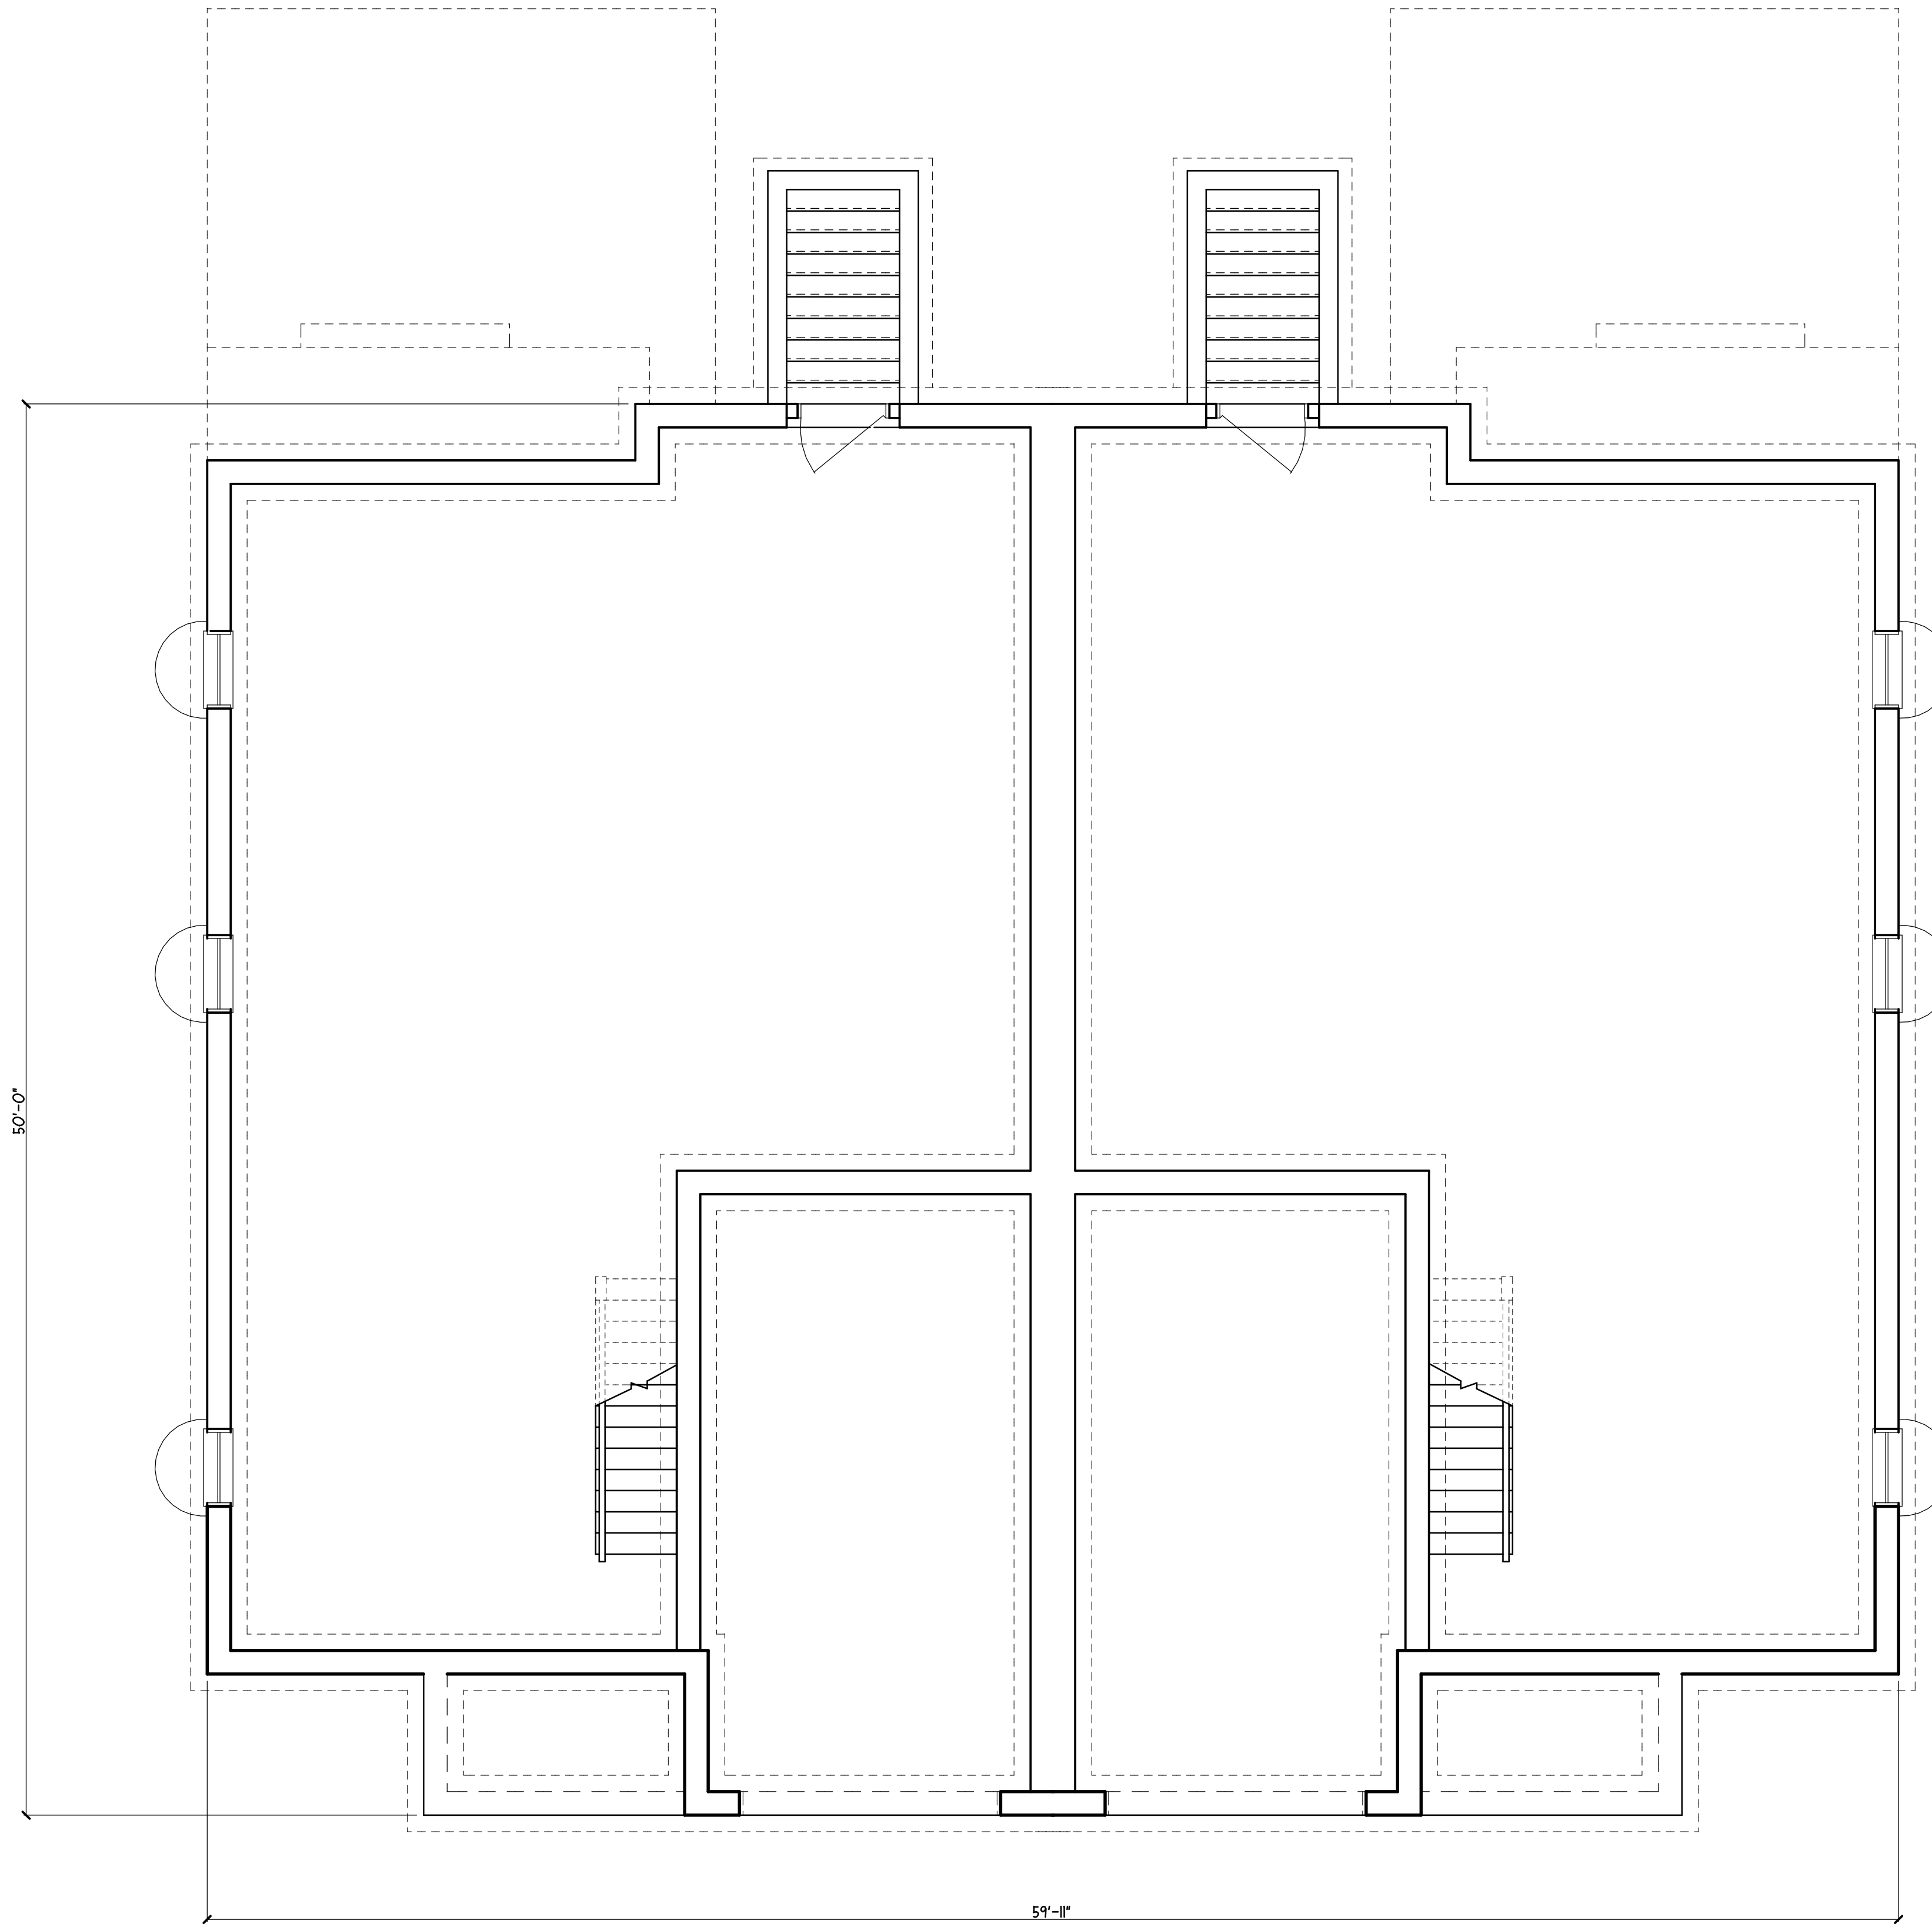

NOTE  
OPTIONAL FINISHED BASEMENT  
TO BE PROVIDED BY CONTRACTOR  
PER OWNERS REQUEST

 **BASEMENT FLOOR PLAN - BUILDING TYPE D**  
DUPLEX - UNIT TYPES 302 SCALE: 1/4" = 1'-0"

REVISIONS

DUPLEX  
BLDG TYPE D  
UNIT TYPE 302

BASEMENT  
FLOOR PLAN

DATE: 20 MAY 2016  
SCALE: 1/4" = 1'-0"  
FILE: 1521.PLAN-UT302

A3



FRONT ELEVATION - BUILDING TYPE D  
SINGLE - UNIT TYPE 302 SCALE: 1/4" = 1'-0"



SIDE ELEVATION - BUILDING TYPE D  
SINGLE - UNIT TYPE 302 SCALE: 1/4" = 1'-0"



REAR ELEVATION-BUILDING TYPE D  
SINGLE - UNIT TYPE 302 SCALE: 1/4" = 1'-0"



SIDE ELEVATION - BUILDING TYPE D  
SINGLE - UNIT TYPE 302 SCALE: 1/4" = 1'-0"