

FIRST FLOOR SQUARE FOOTAGE	=1031.35
SECOND FLOOR SQUARE FOOTAGE	=1140.11
TOTAL SQUARE FOOTAGE	=2192.12
GARAGE SQUARE FOOTAGE	=258.61

FIRST FLOOR PLAN - BUILDING TYPE E
 DUPLEX - UNIT TYPES 303 SCALE: 1/4" = 1'-0"


REVISIONS

DUPLEX
 BLDG TYPE E
 UNIT TYPE 303

FIRST
 FLOOR PLAN

DATE: 20 MAY 2016
 SCALE: 1/4" = 1'-0"
 FILE:1521.PLAN-UT303

A1

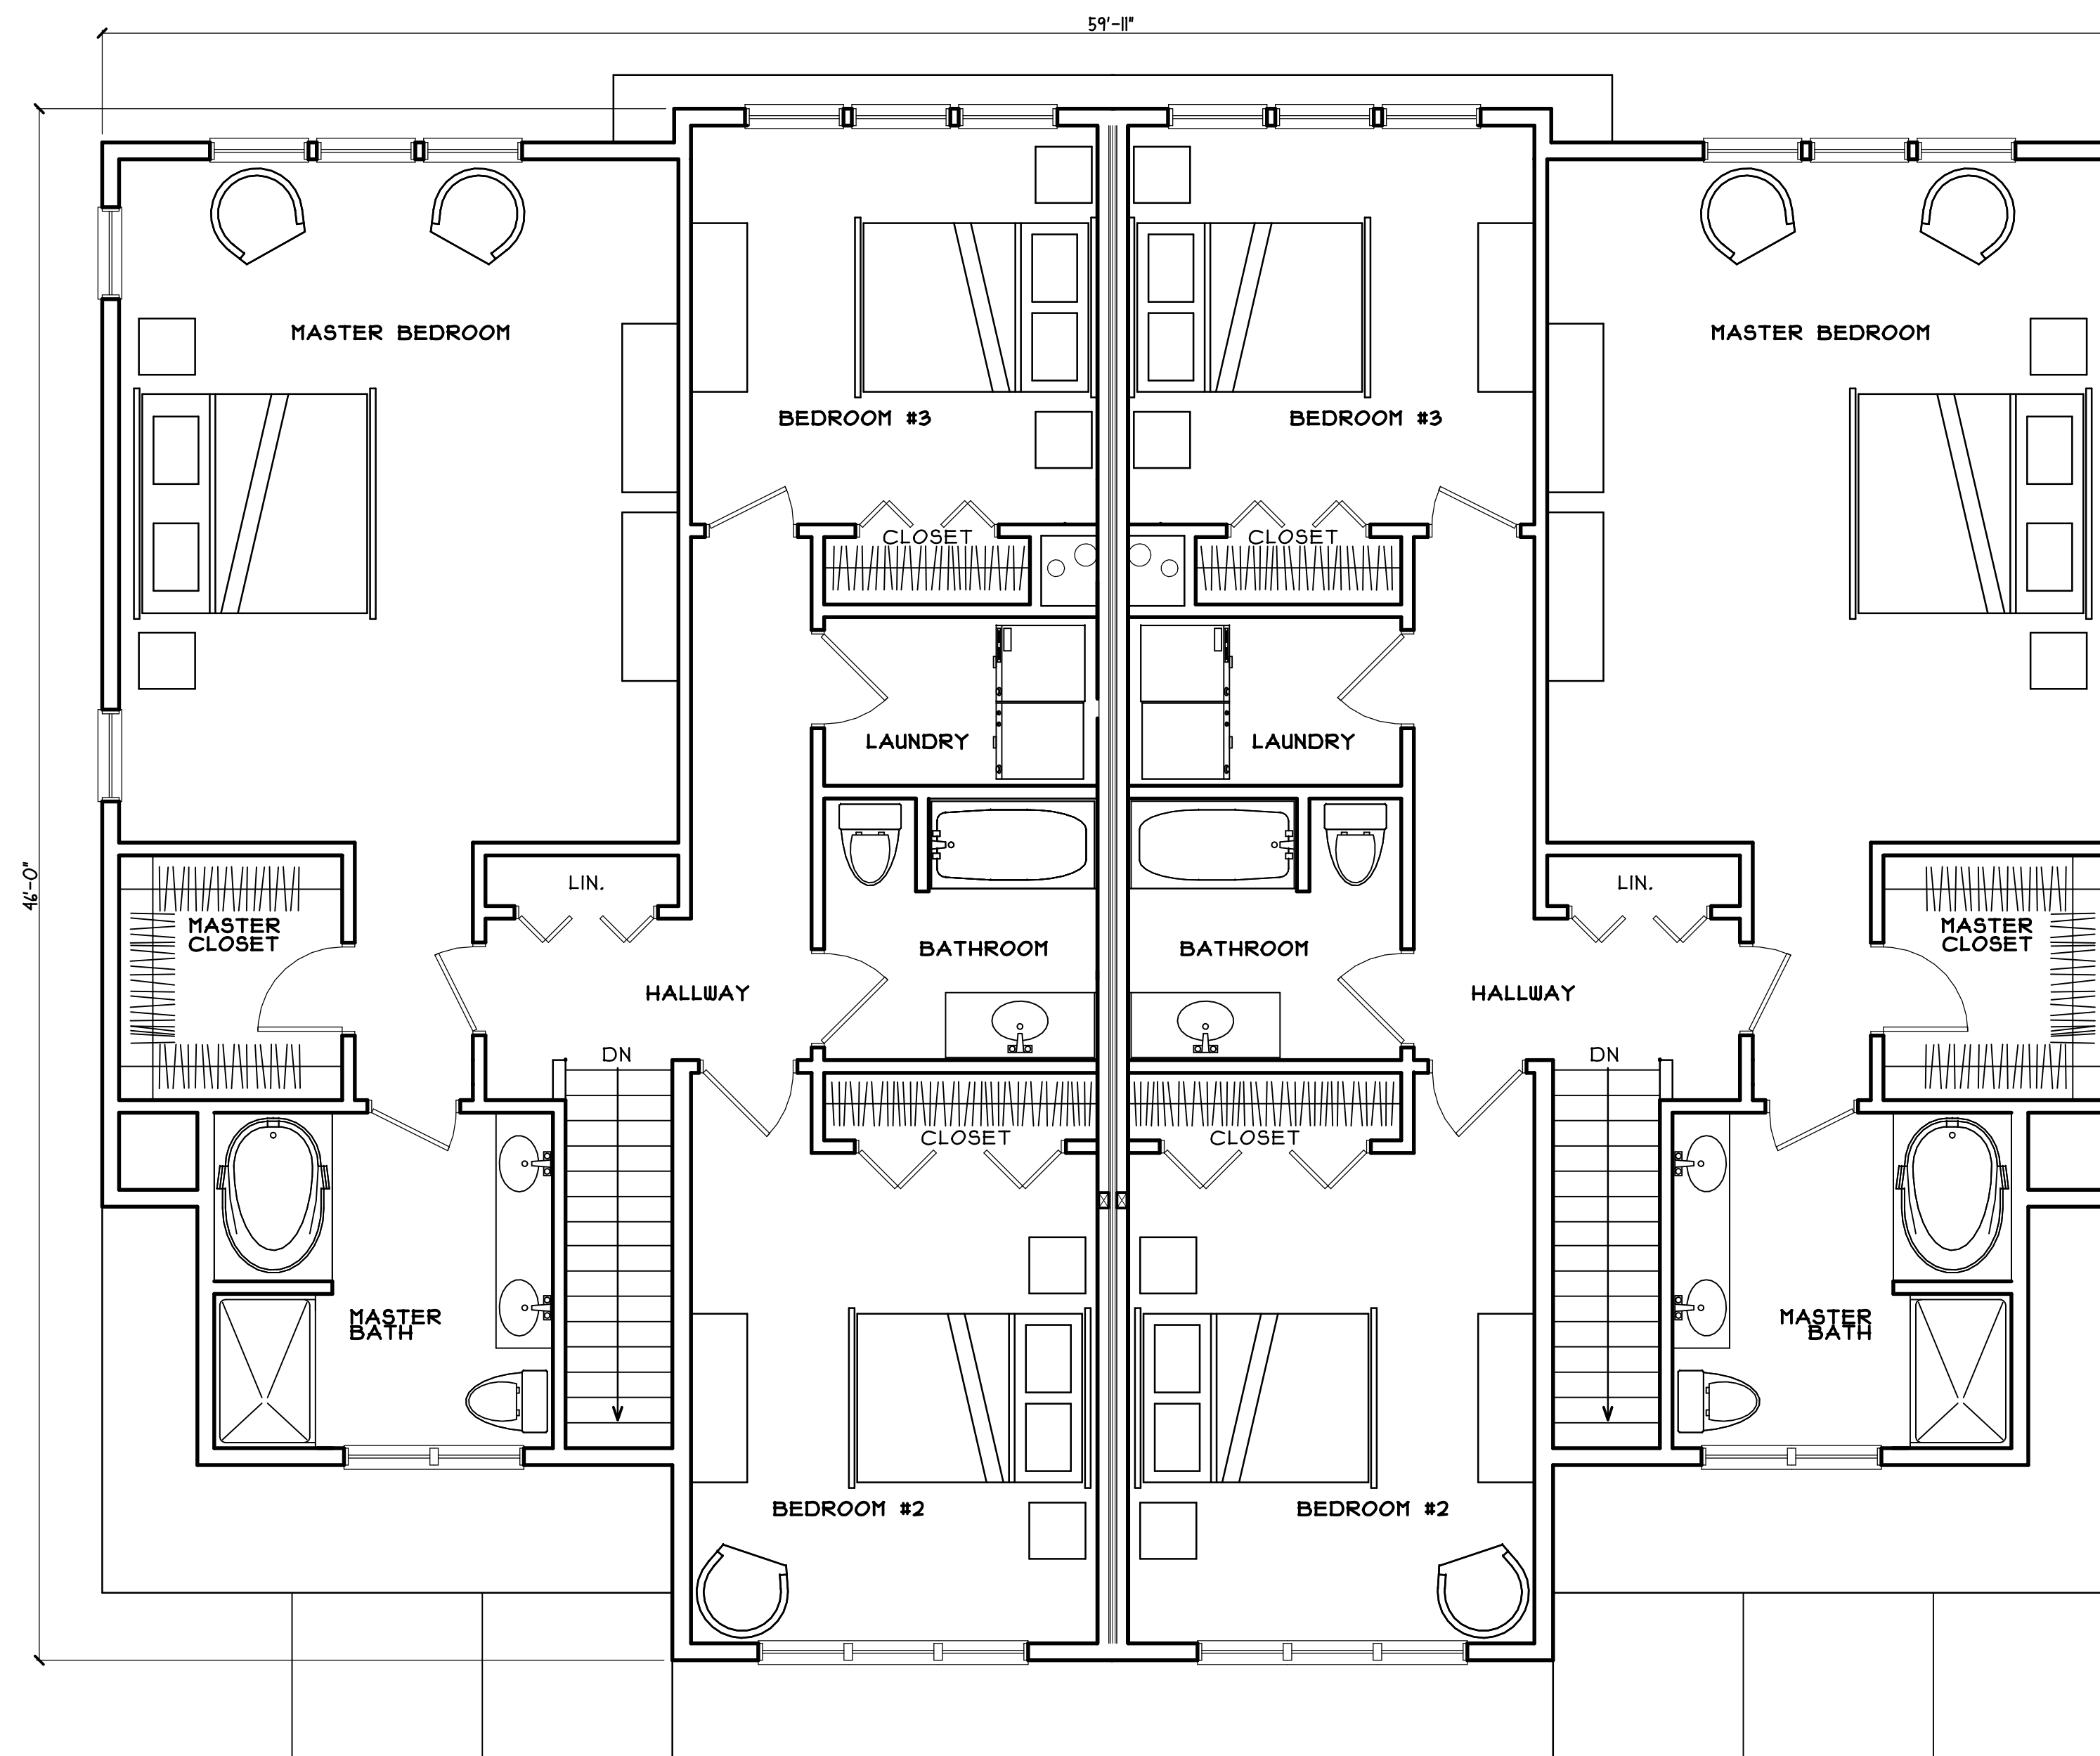

○ SECOND FLOOR PLAN - BUILDING TYPE E
 DUPLEX - UNIT TYPES 303 SCALE: 1/4" = 1'-0"


REVISIONS

DUPLEX
 BLDG TYPE E
 UNIT TYPE 303

SECOND
 FLOOR PLAN

DATE: 20 MAY 2016
 SCALE: 1/4" = 1'-0"
 FILE:1521.PLAN-UT303

A2

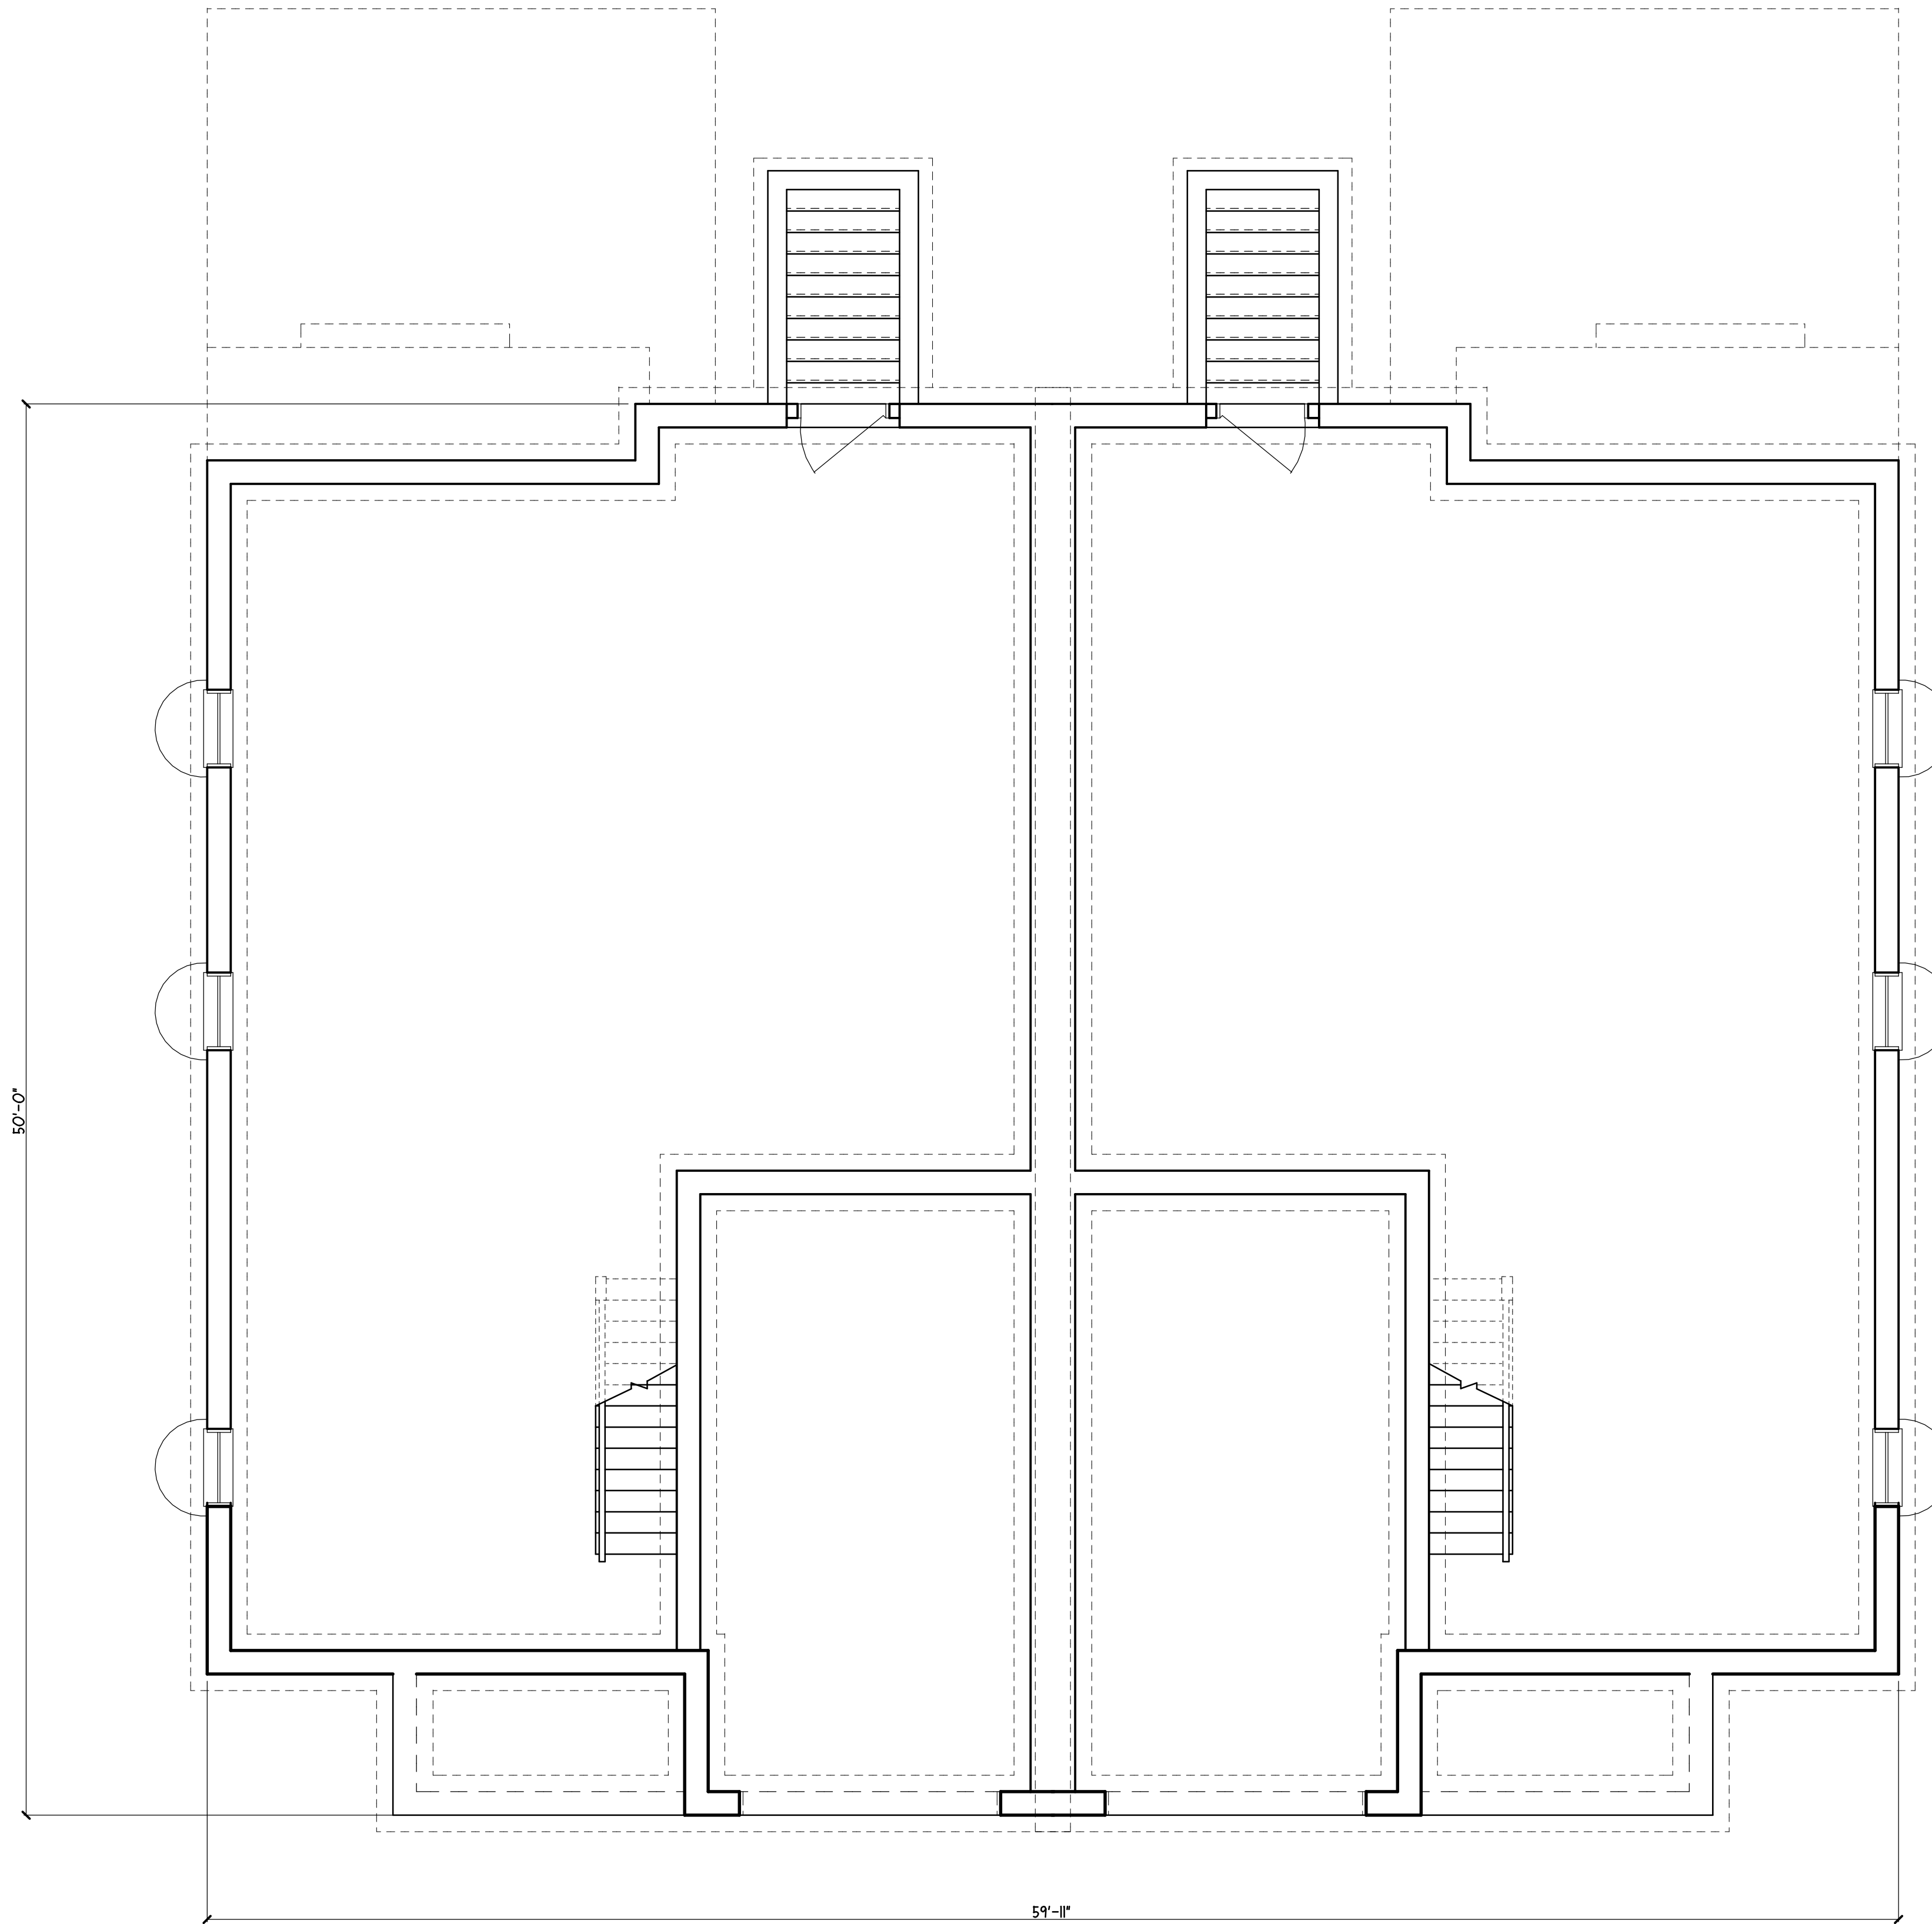

 **BASEMENT FLOOR PLAN - BUILDING TYPE E**
DUPLEX - UNIT TYPES 303 SCALE: 1/4" = 1'-0"

REVISIONS

DUPLEX
BLDG TYPE E
UNIT TYPE 303

BASEMENT
FLOOR PLAN

DATE: 20 MAY 2016
SCALE: 1/4" = 1'-0"
FILE:1521.PLAN-UT303

A3

JAMES KELLNER AIA
AXIOM ARCHITECTS
2048 WASHINGTON STREET
BARNSTABLE, MASSACHUSETTS 02530
(508)871-2501 - (508)871-7000

COUNTRY ESTATES
OF
MEDFIELD, LLC
21 HOSPITAL ROAD
MEDFIELD, MA

AXIOM

BUILDING
ELEVATIONS

DATE: 20 MAY 2016
SCALE: AS NOTED
FILE: I521.ELEVATION-UT303

A4



FRONT ELEVATION - BUILDING TYPE E
SINGLE - UNIT TYPE 303 SCALE: 1/4" = 1'-0"




SIDE ELEVATION - BUILDING TYPE E
SINGLE - UNIT TYPE 303 SCALE: 1/4" = 1'-0"




REAR ELEVATION-BUILDING TYPE E
 SINGLE - UNIT TYPE 303 SCALE: 1/4" = 1'-0"

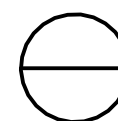


SIDE ELEVATION - BUILDING TYPE E
 SINGLE - UNIT TYPE 303 SCALE: 1/4" = 1'-0"

JAMES KELLNER AIA
 AXIOM ARCHITECTS
 2048 WASHINGTON STREET
 BURLINGTON, MASSACHUSETTS 01803
 (781)871-2501 - (781)871-7000

COUNTRY ESTATES
 OF MEDFIELD, LLC
 21 HOSPITAL ROAD
 MEDFIELD, MA

AXIOM

BUILDING
ELEVATIONS

DATE: 20 MAY 2016
 SCALE: AS NOTED
 FILE: I521ELEVATION-UT303

A5