


LOCUS MAP
Not to Scale

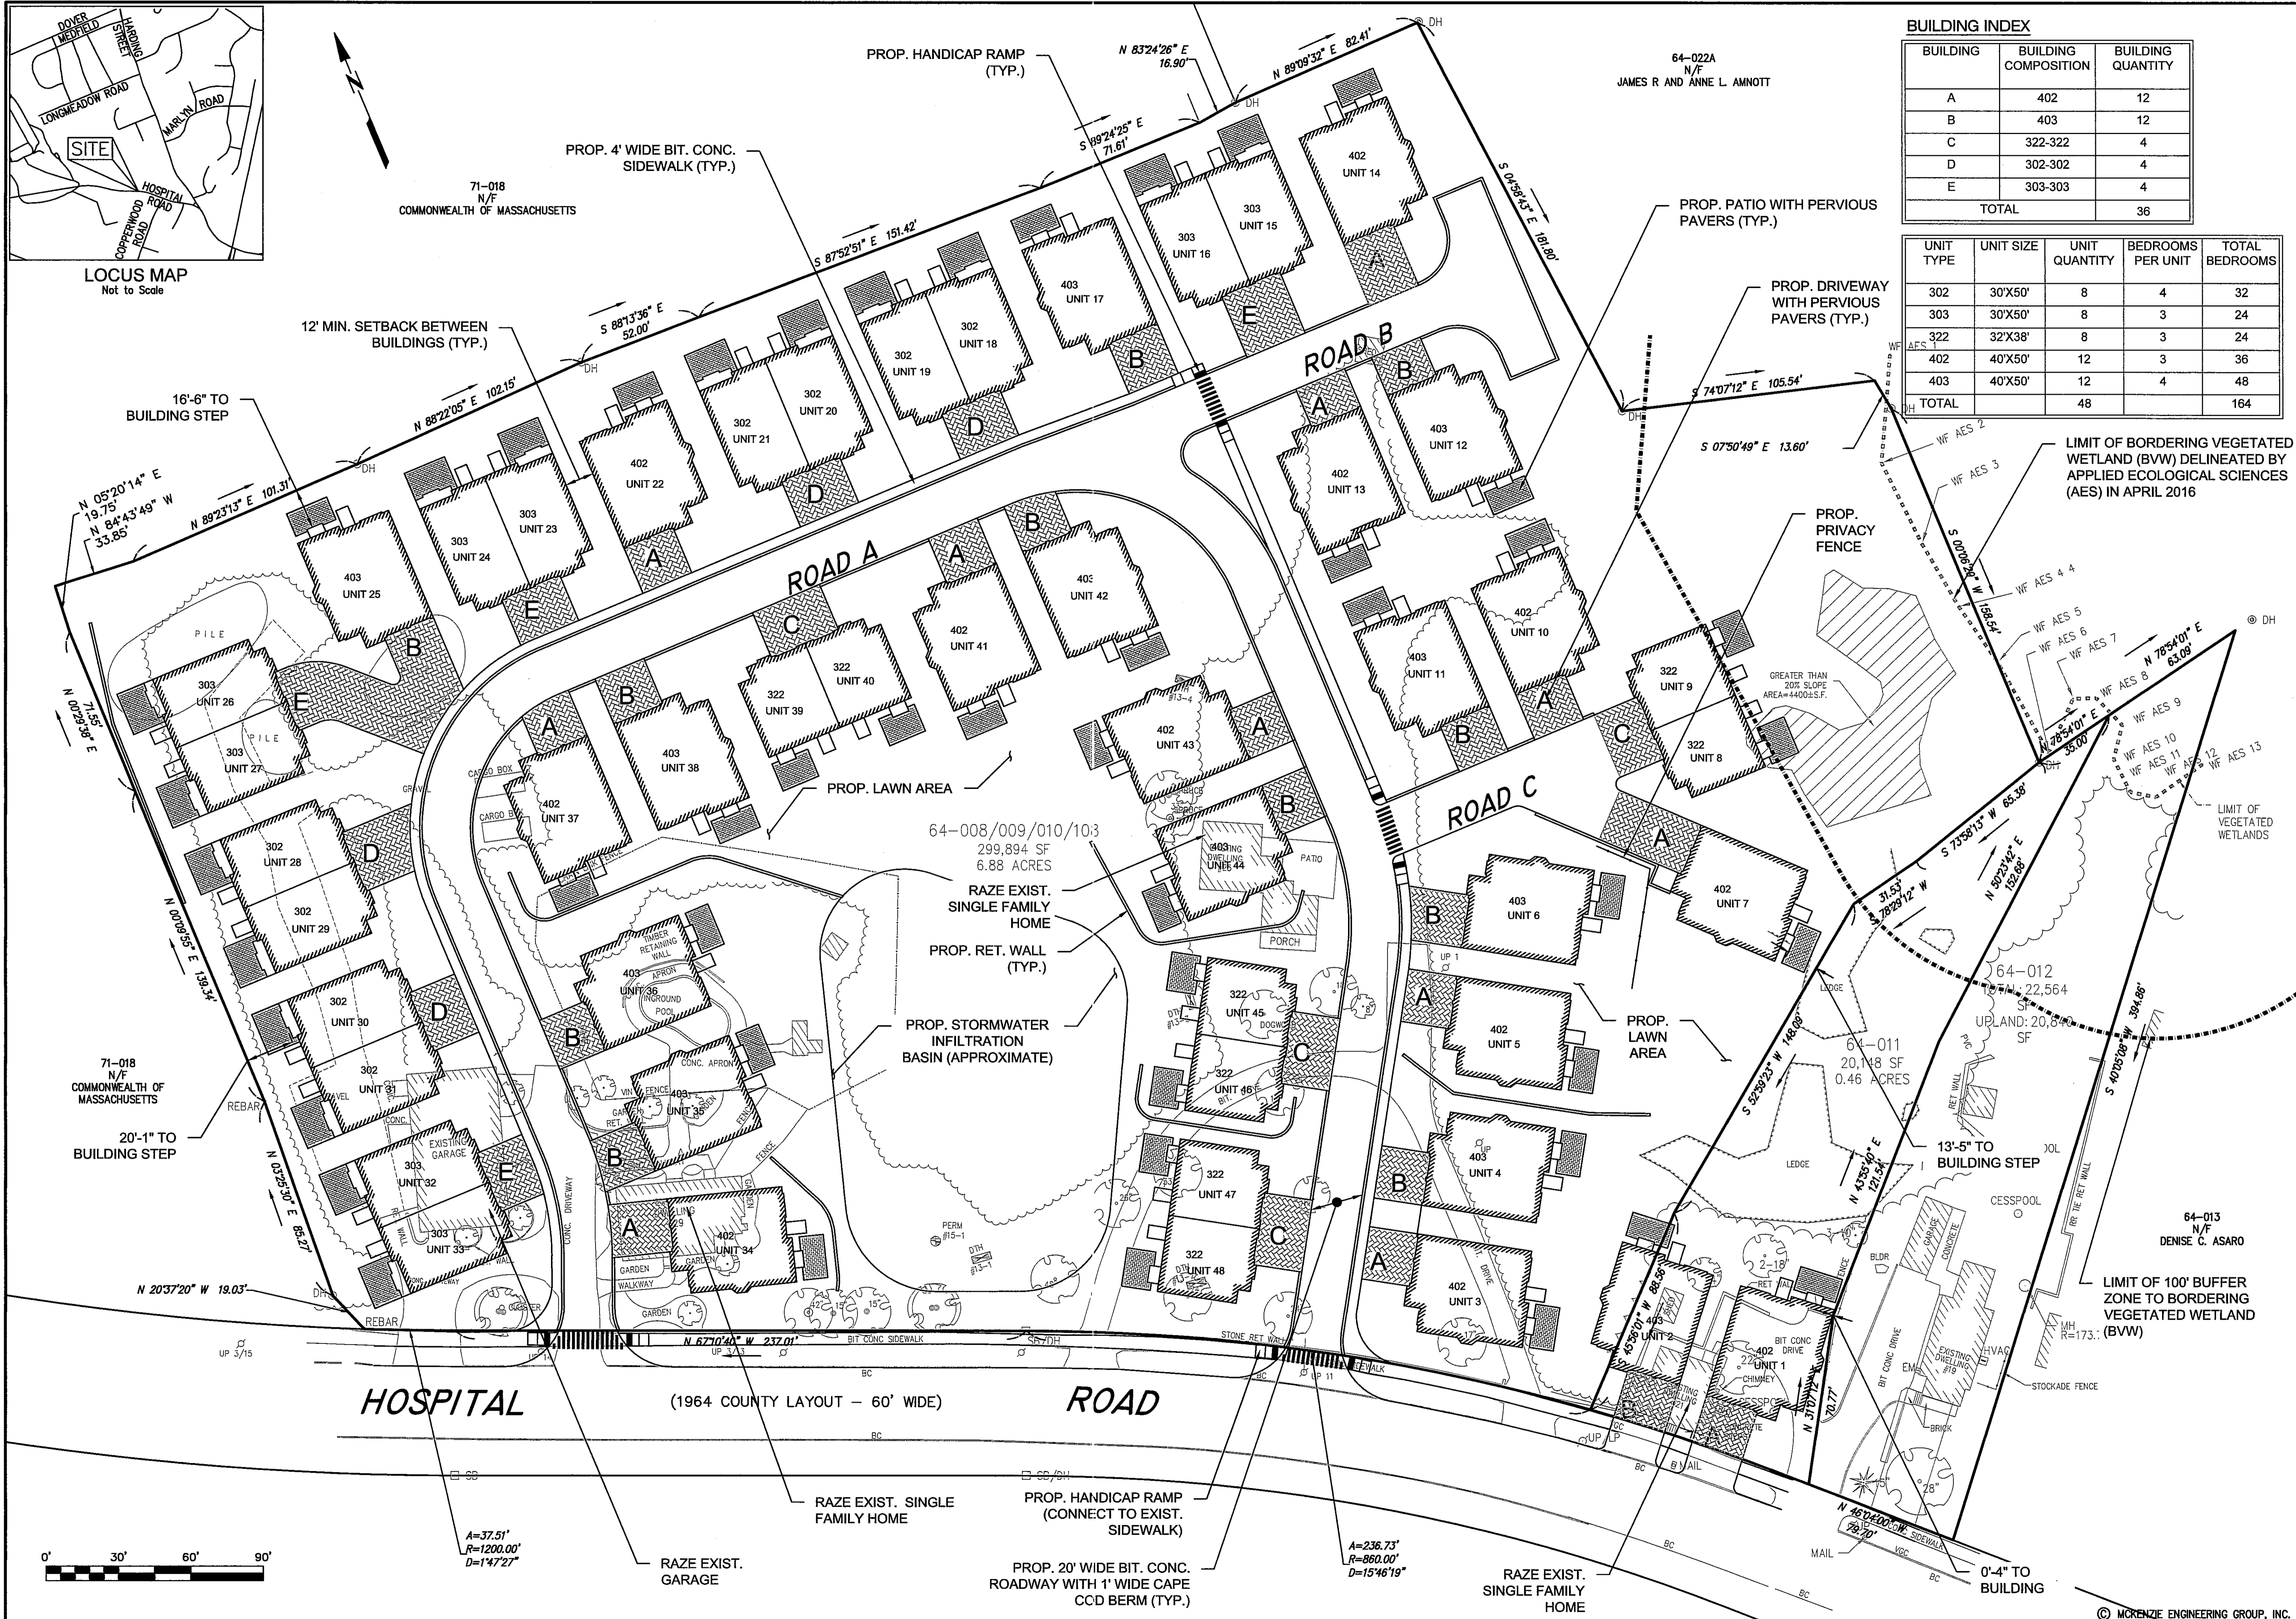


BUILDING INDEX

BUILDING	BUILDING COMPOSITION	BUILDING QUANTITY
A	402	12
B	403	12
C	322-322	4
D	302-302	4
E	303-303	4
TOTAL		36

UNIT TYPE	UNIT SIZE	UNIT QUANTITY	BEDROOMS PER UNIT	TOTAL BEDROOMS
302	30'X50'	8	4	32
303	30'X50'	8	3	24
322	32'X38'	8	3	24
402	40'X50'	12	3	36
403	40'X50'	12	4	48
TOTAL		48		164

PREPARED BY: **McKenzie Engineering Group, Inc.**
 151 LOCUST STREET
 SUITE 101
 NORWELL, MA 02061
 PHONE: (978) 762-9300
 FAX: (978) 762-9333

COMPREHENSIVE PERMIT PLAN
 KNOWN AS
COUNTRY ESTATES OF MEDFIELD, MA

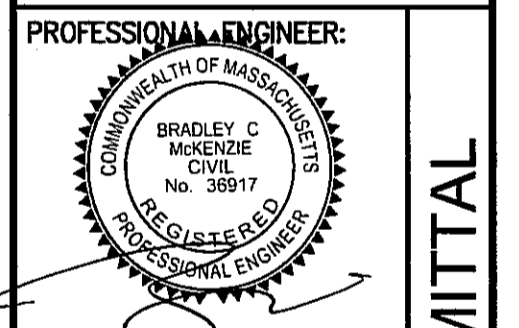

OWNERS/APPLICANT:
COUNTRY ESTATES OF MEDFIELD, LLC
 MEDFIELD, MASSACHUSETTS

DRAWN BY: JBC
 DESIGNED BY: JBC
 CHECKED BY: JBC
 APPROVED BY: JBC
 DATE: 5/19/2016
 SCALE: 1" = 30'
 PROJECT NO.: 215-183

SITE LAYOUT PLAN

DWG. NO.: **C-1**